
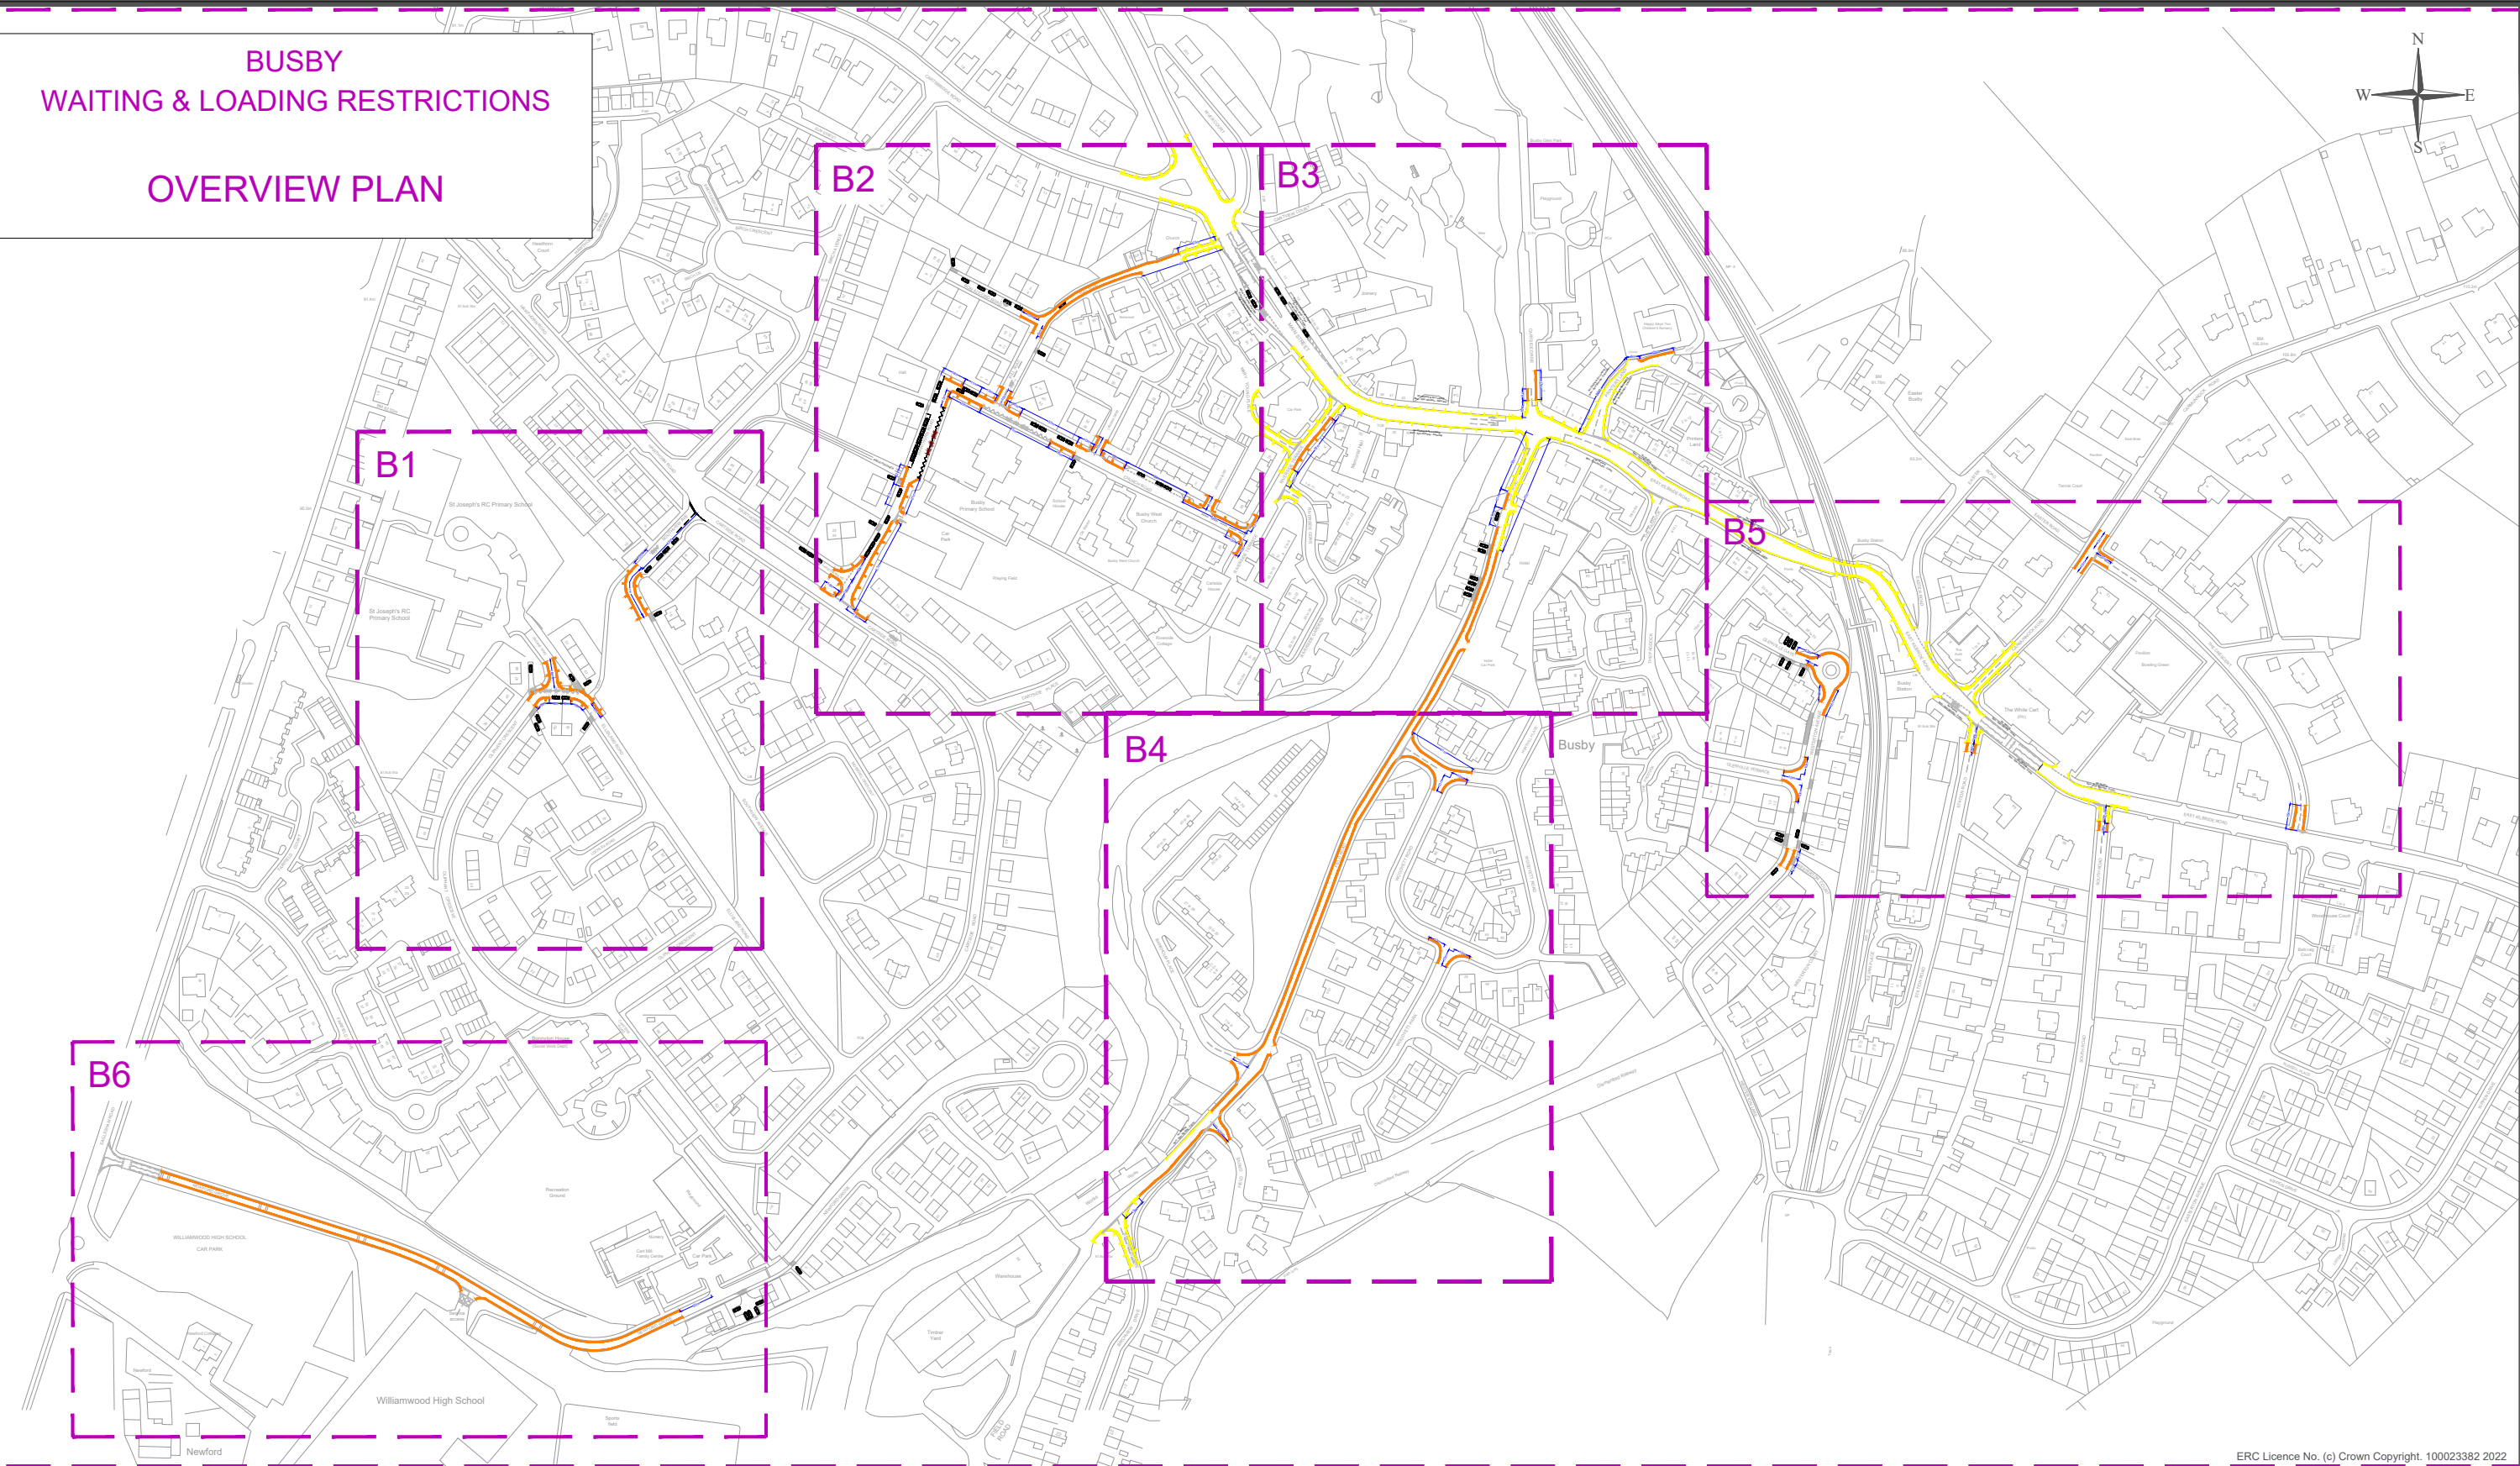


BUSBY
WAITING & LOADING RESTRICTIONS
OVERVIEW PLAN

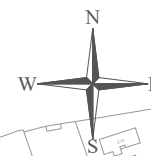

ERC Licence No. (c) Crown Copyright. 100023382 2022

Drawing Info.

Existing restrictions

No Waiting and No Loading at Any Time



No Waiting at Any Time



No Waiting and No Loading
(During Specified Times)



No Waiting (During Specified Times)



Proposed new / additional restrictions

SCHEDULE 1: No Waiting and No Loading at Any Time



SCHEDULE 2: No Waiting at Any Time



Note: Existing restrictions are covered by:
"The East Renfrewshire Council (Clarkston and Busby Area) (On-Street) (Waiting and Loading) Order 2014".

EAST RENFREWSHIRE COUNCIL - ENVIRONMENT DEPARTMENT
Roads Service - 2 Spiersbridge Way, Spiersbridge Business Park, Thornliebank, G46 8NG
Head of Service - G. McCarney

Drawing Title

THE EAST RENFREWSHIRE COUNCIL
(BUSBY) (ON-STREET)
(WAITING & LOADING) ORDER 2022

Date

MAY 2022

Scale

Not to scale

Dwg No.

EN-58-40-340 - (OVERVIEW)

Rev.

-

Dwg By

PAD

File Ref.

EN-58-40-340



Checked By



B1

St Joseph's RC Primary School

St Joseph's RC
Primary School

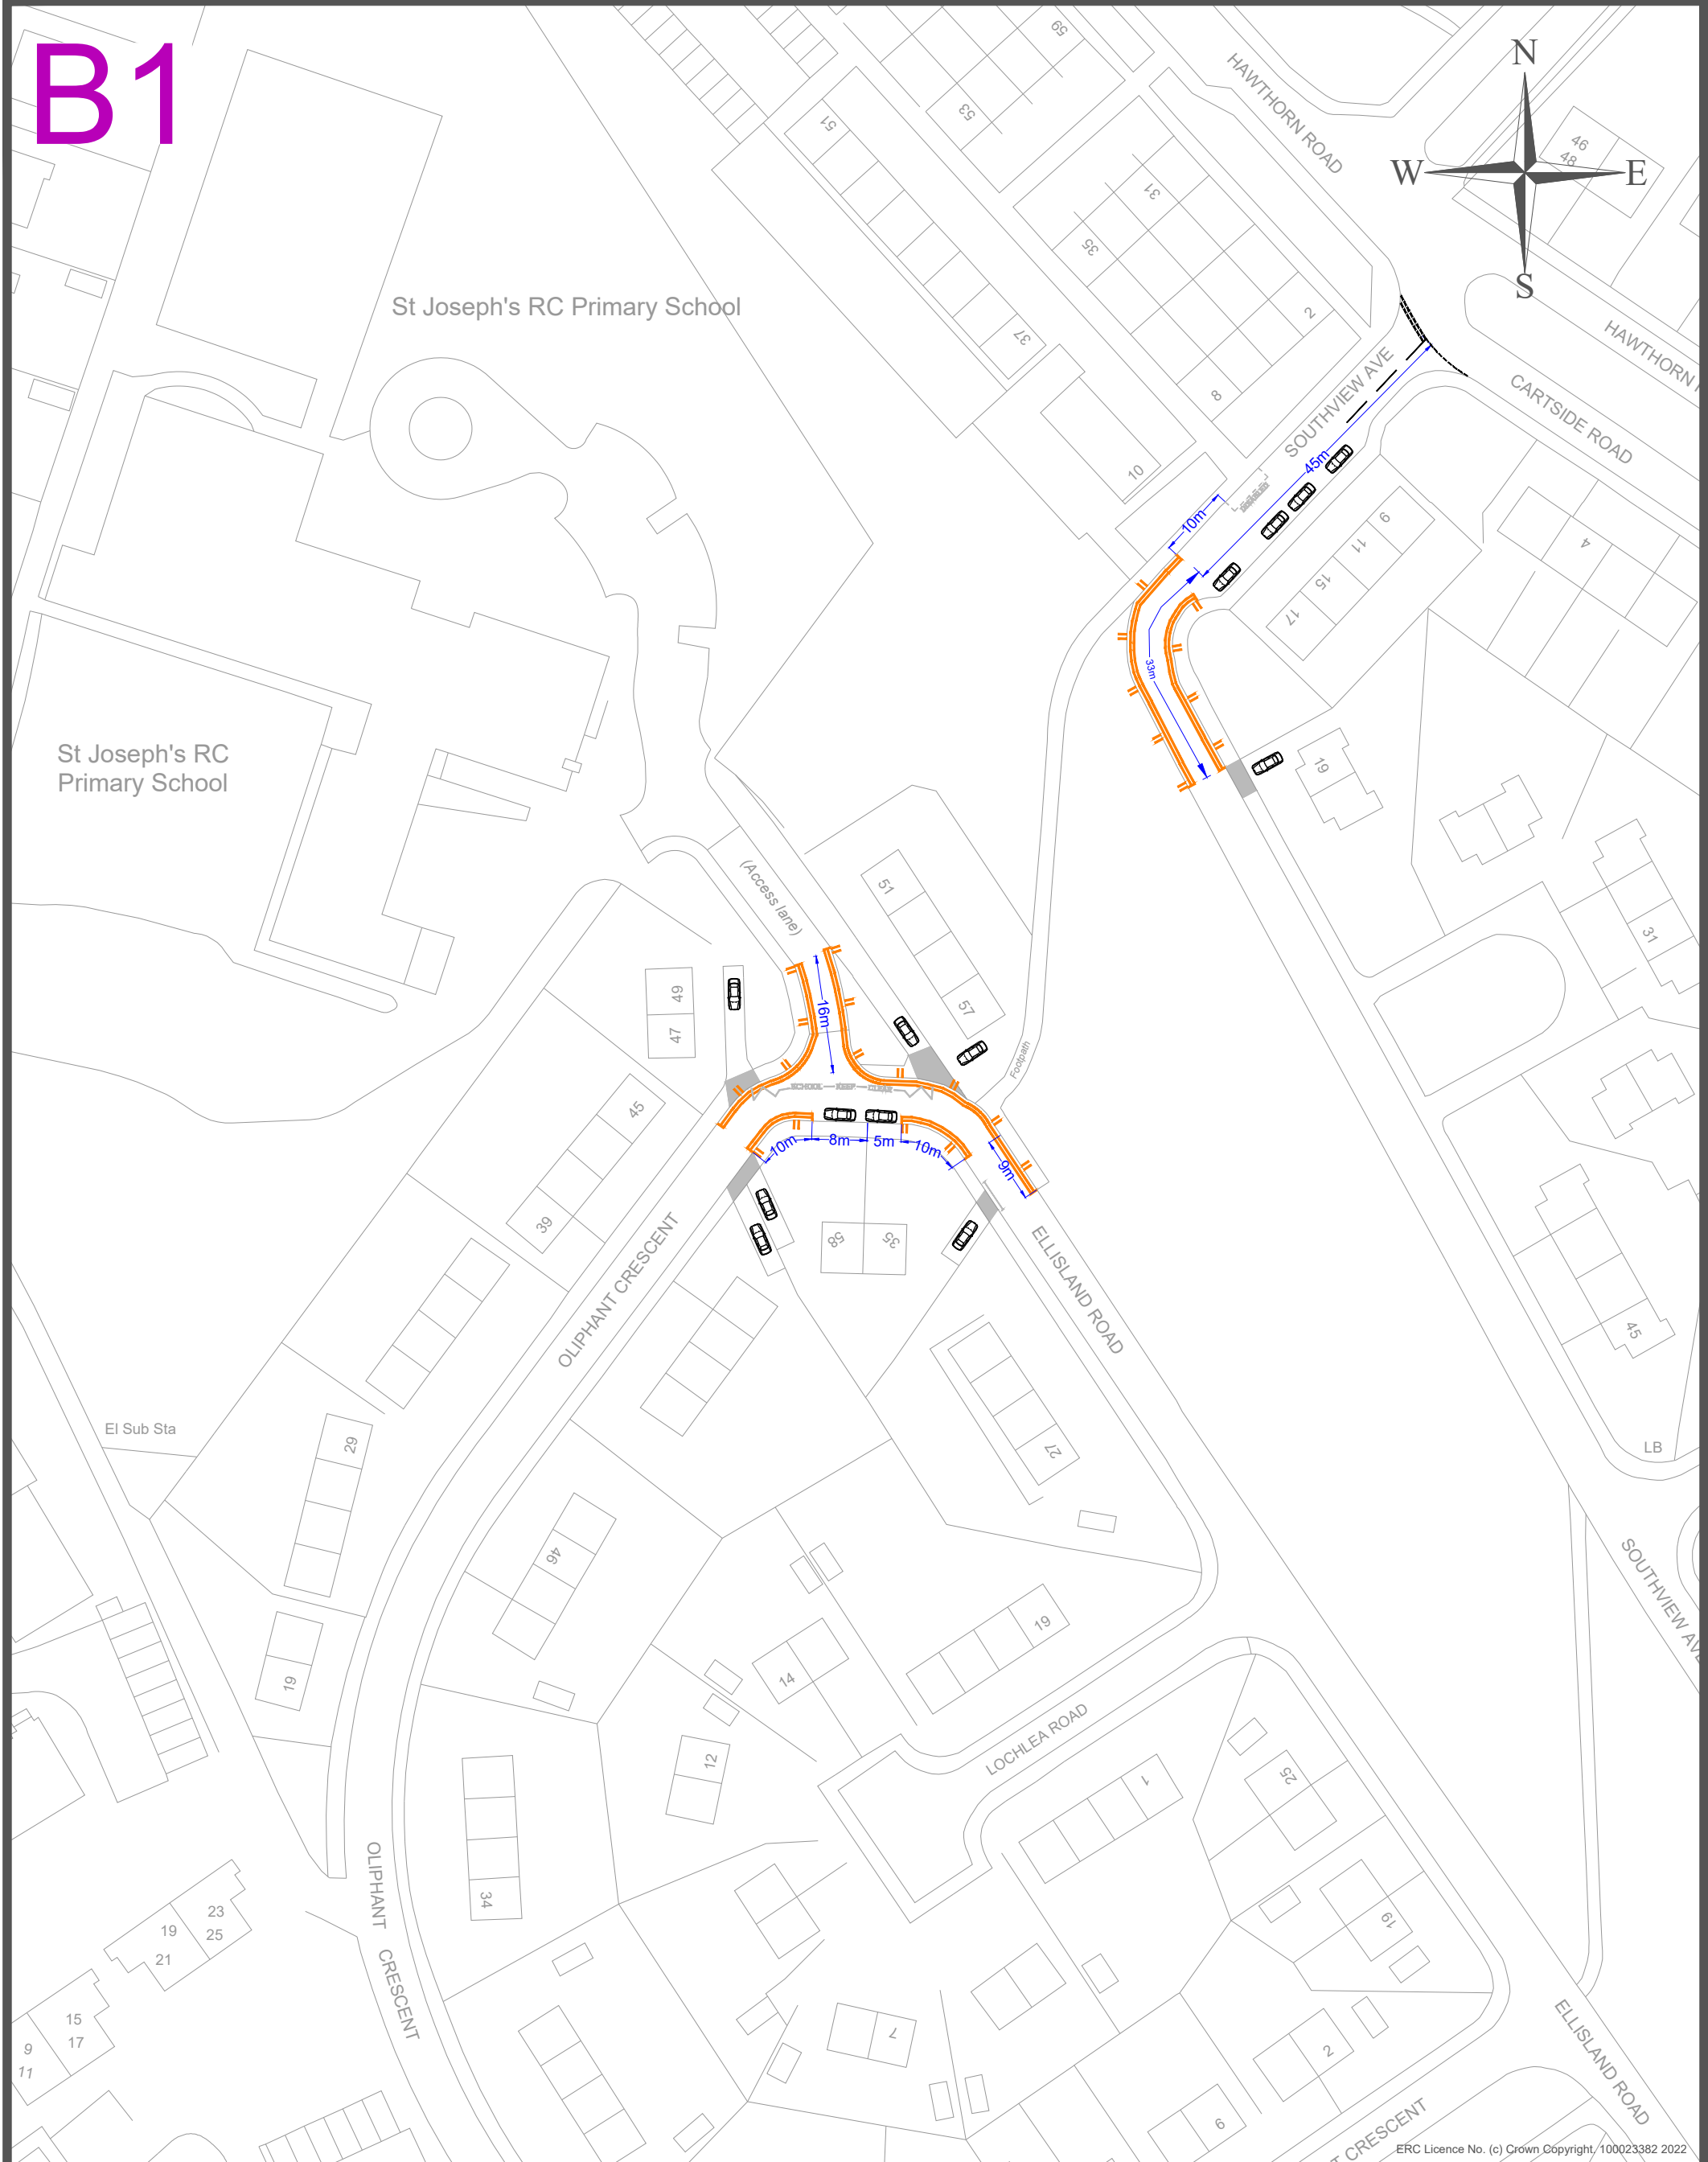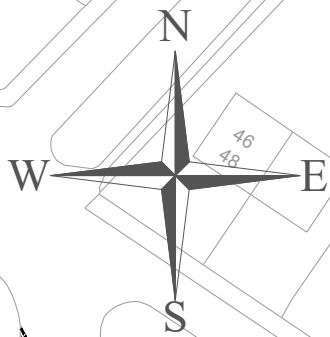

ERC Licence No. (c) Crown Copyright/100023382 2022

Drawing Info.

Proposed new / additional restrictions

SCHEDULE 1: No Waiting and No Loading at Any Time




EAST RENFREWSHIRE COUNCIL - ENVIRONMENT DEPARTMENT
Roads Service - 2 Spiersbridge Way, Spiersbridge Business Park, Thornliebank, G46 8NG
Head of Service - G. McCarney

Drawing Title		THE EAST RENFREWSHIRE COUNCIL (BUSBY) (ON-STREET) (WAITING & LOADING) ORDER 2022		Date	MAY 2022
Dwg No.		EN-58-40-340 (B1)	Rev.	-	Dwg By PAD
File Ref.		EN-58-40-340	Checked By		
				Scale	Not to scale




B2

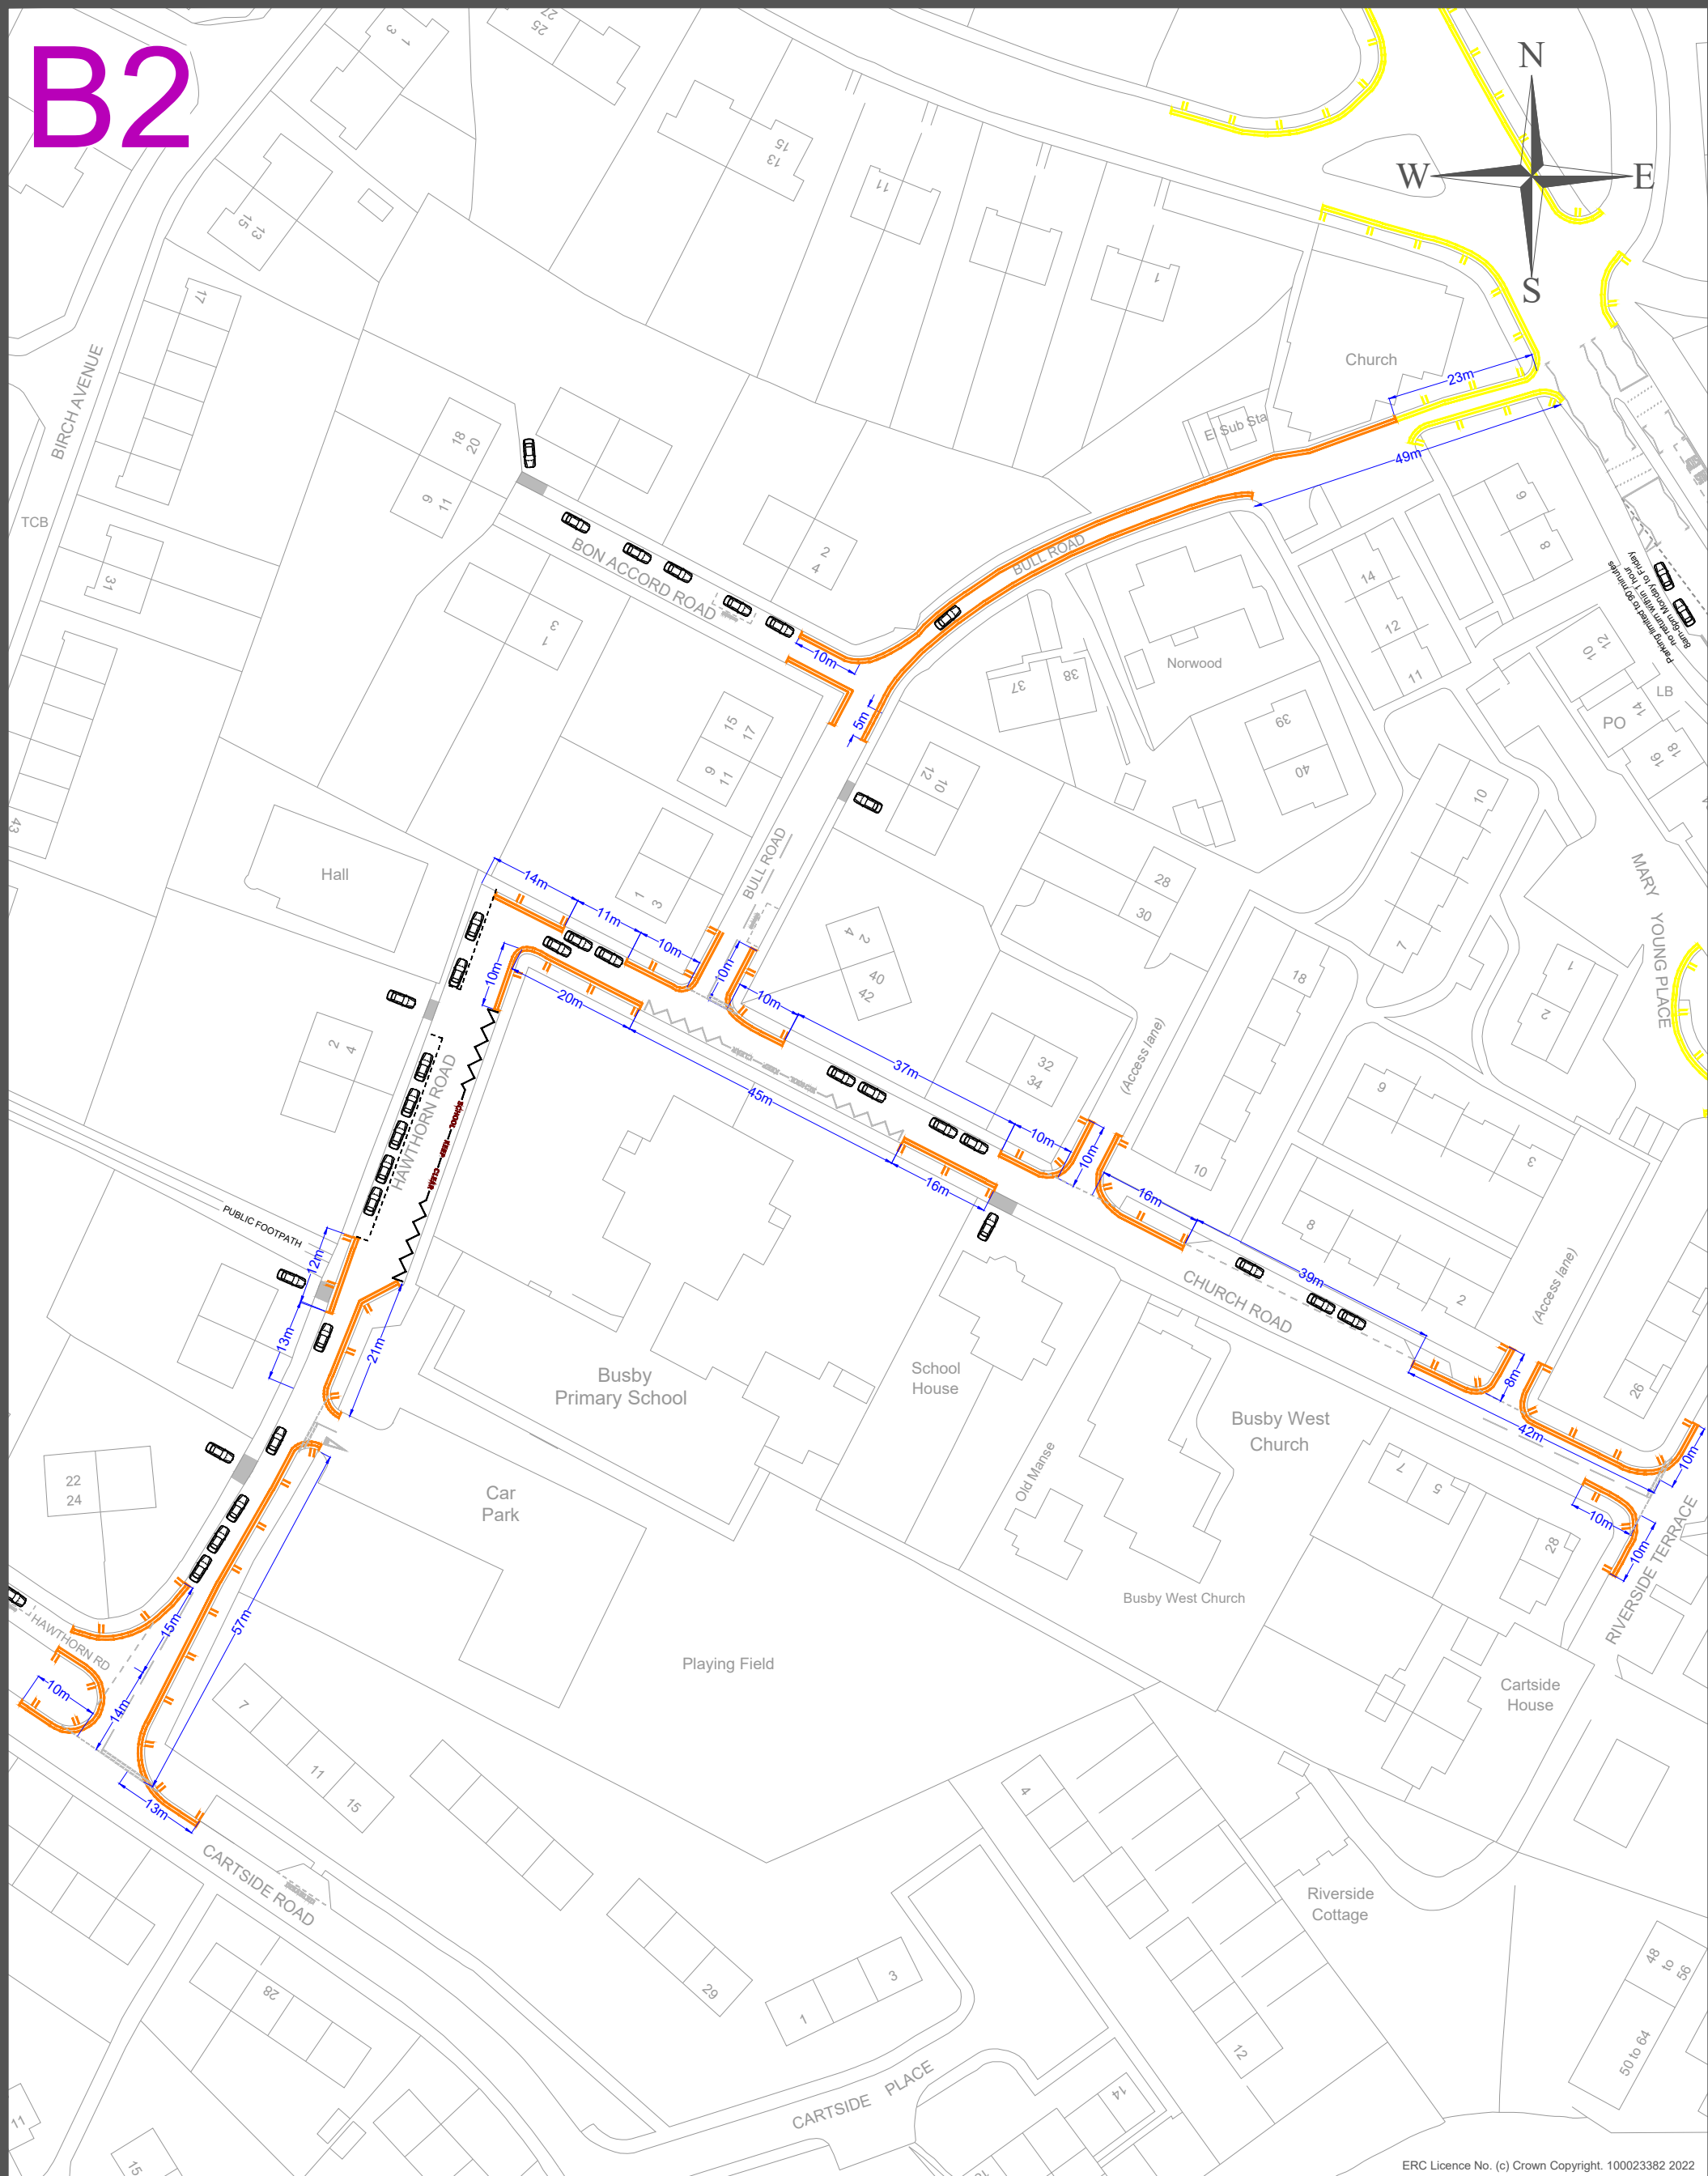

ERC Licence No. (c) Crown Copyright. 100023382 2022

<

B3

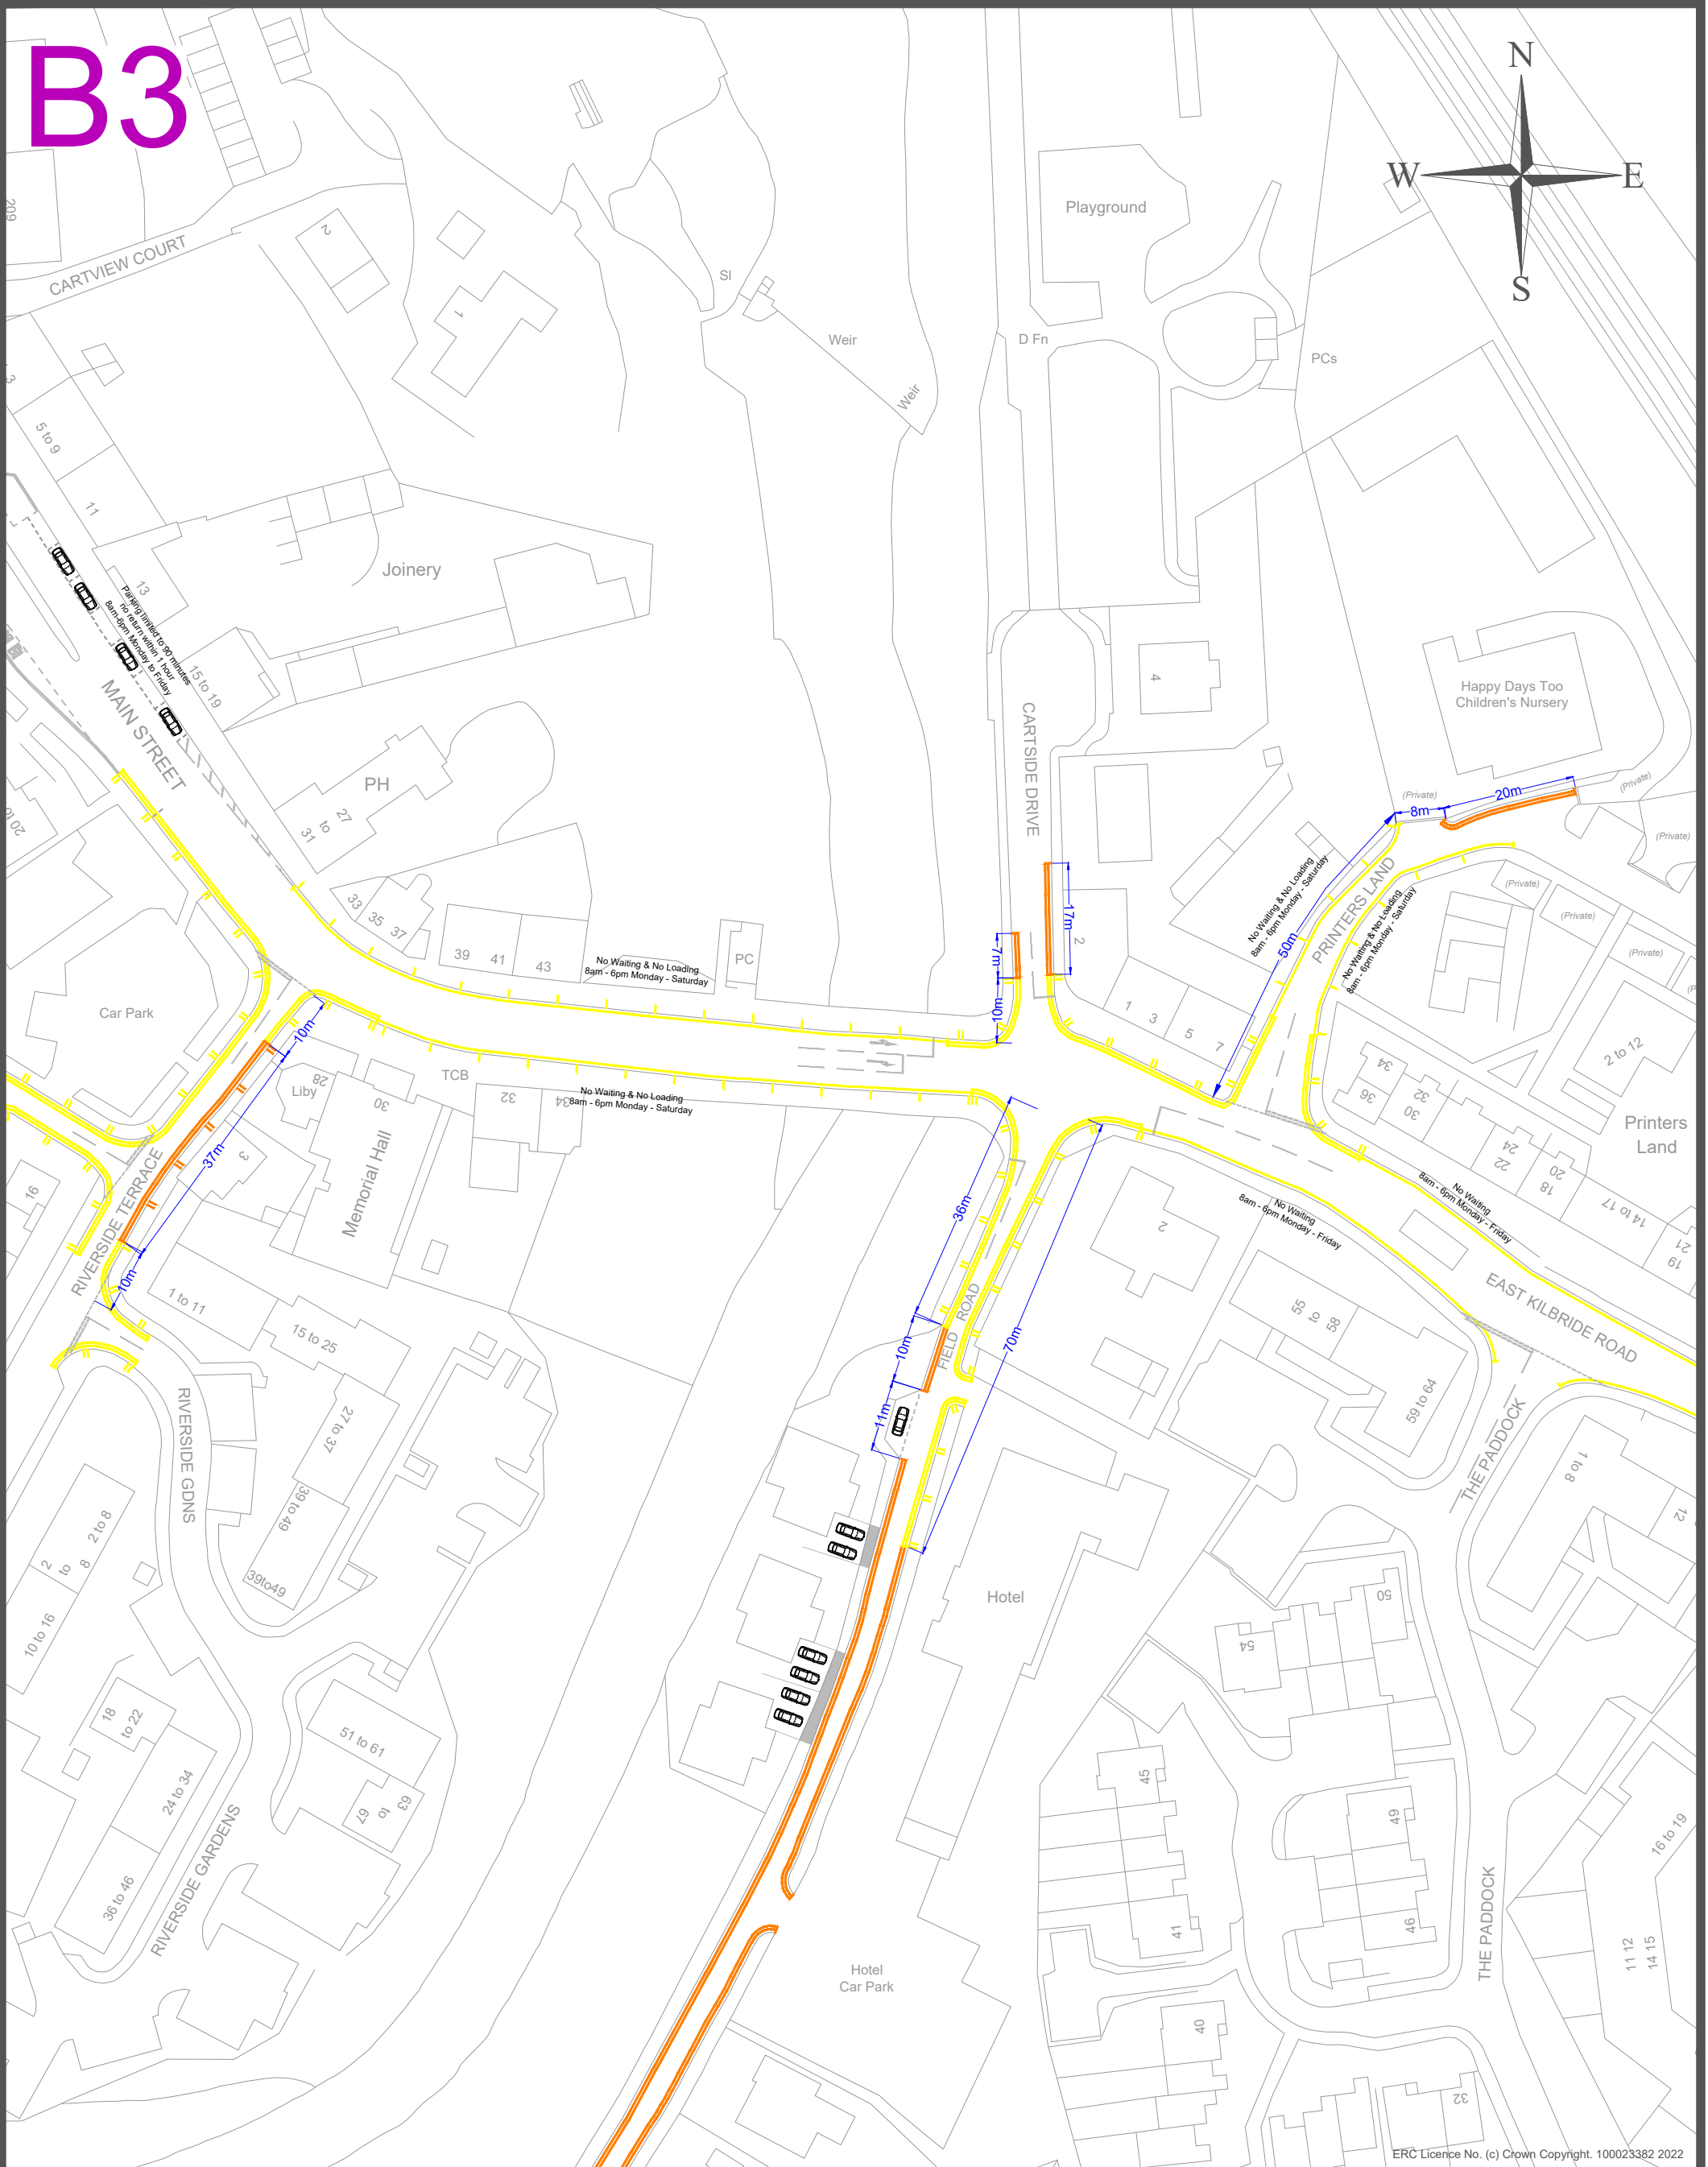

Drawing Info.

Existing restrictions	Proposed new / additional restrictions
No Waiting and No Loading at Any Time	SCHEDULE 1: No Waiting and No Loading at Any Time
No Waiting and No Loading (During Specified Times)	SCHEDULE 2: No Waiting at Any Time
No Waiting (During Specified Times)	


Note: Existing restrictions are covered by:
"The East Renfrewshire Council (Clarkston and Busby Area) (On-Street) (Waiting and Loading) Order 2014"

EAST RENFREWSHIRE COUNCIL - ENVIRONMENT DEPARTMENT
Roads Service - 2 Spiersbridge Way, Spiersbridge Business Park, Thornliebank, G46 8NG
Head of Service - G. McCarney

Drawing Title	THE EAST RENFREWSHIRE COUNCIL (BUSBY) (ON-STREET) (WAITING & LOADING) ORDER 2022			Date	MAY 2022
Dwg No.	EN-58-40-340 (B3)	Rev.	-	Dwg By	PAD
File Ref.	EN-58-40-340	Checked By		Scale	Not to scale



B5

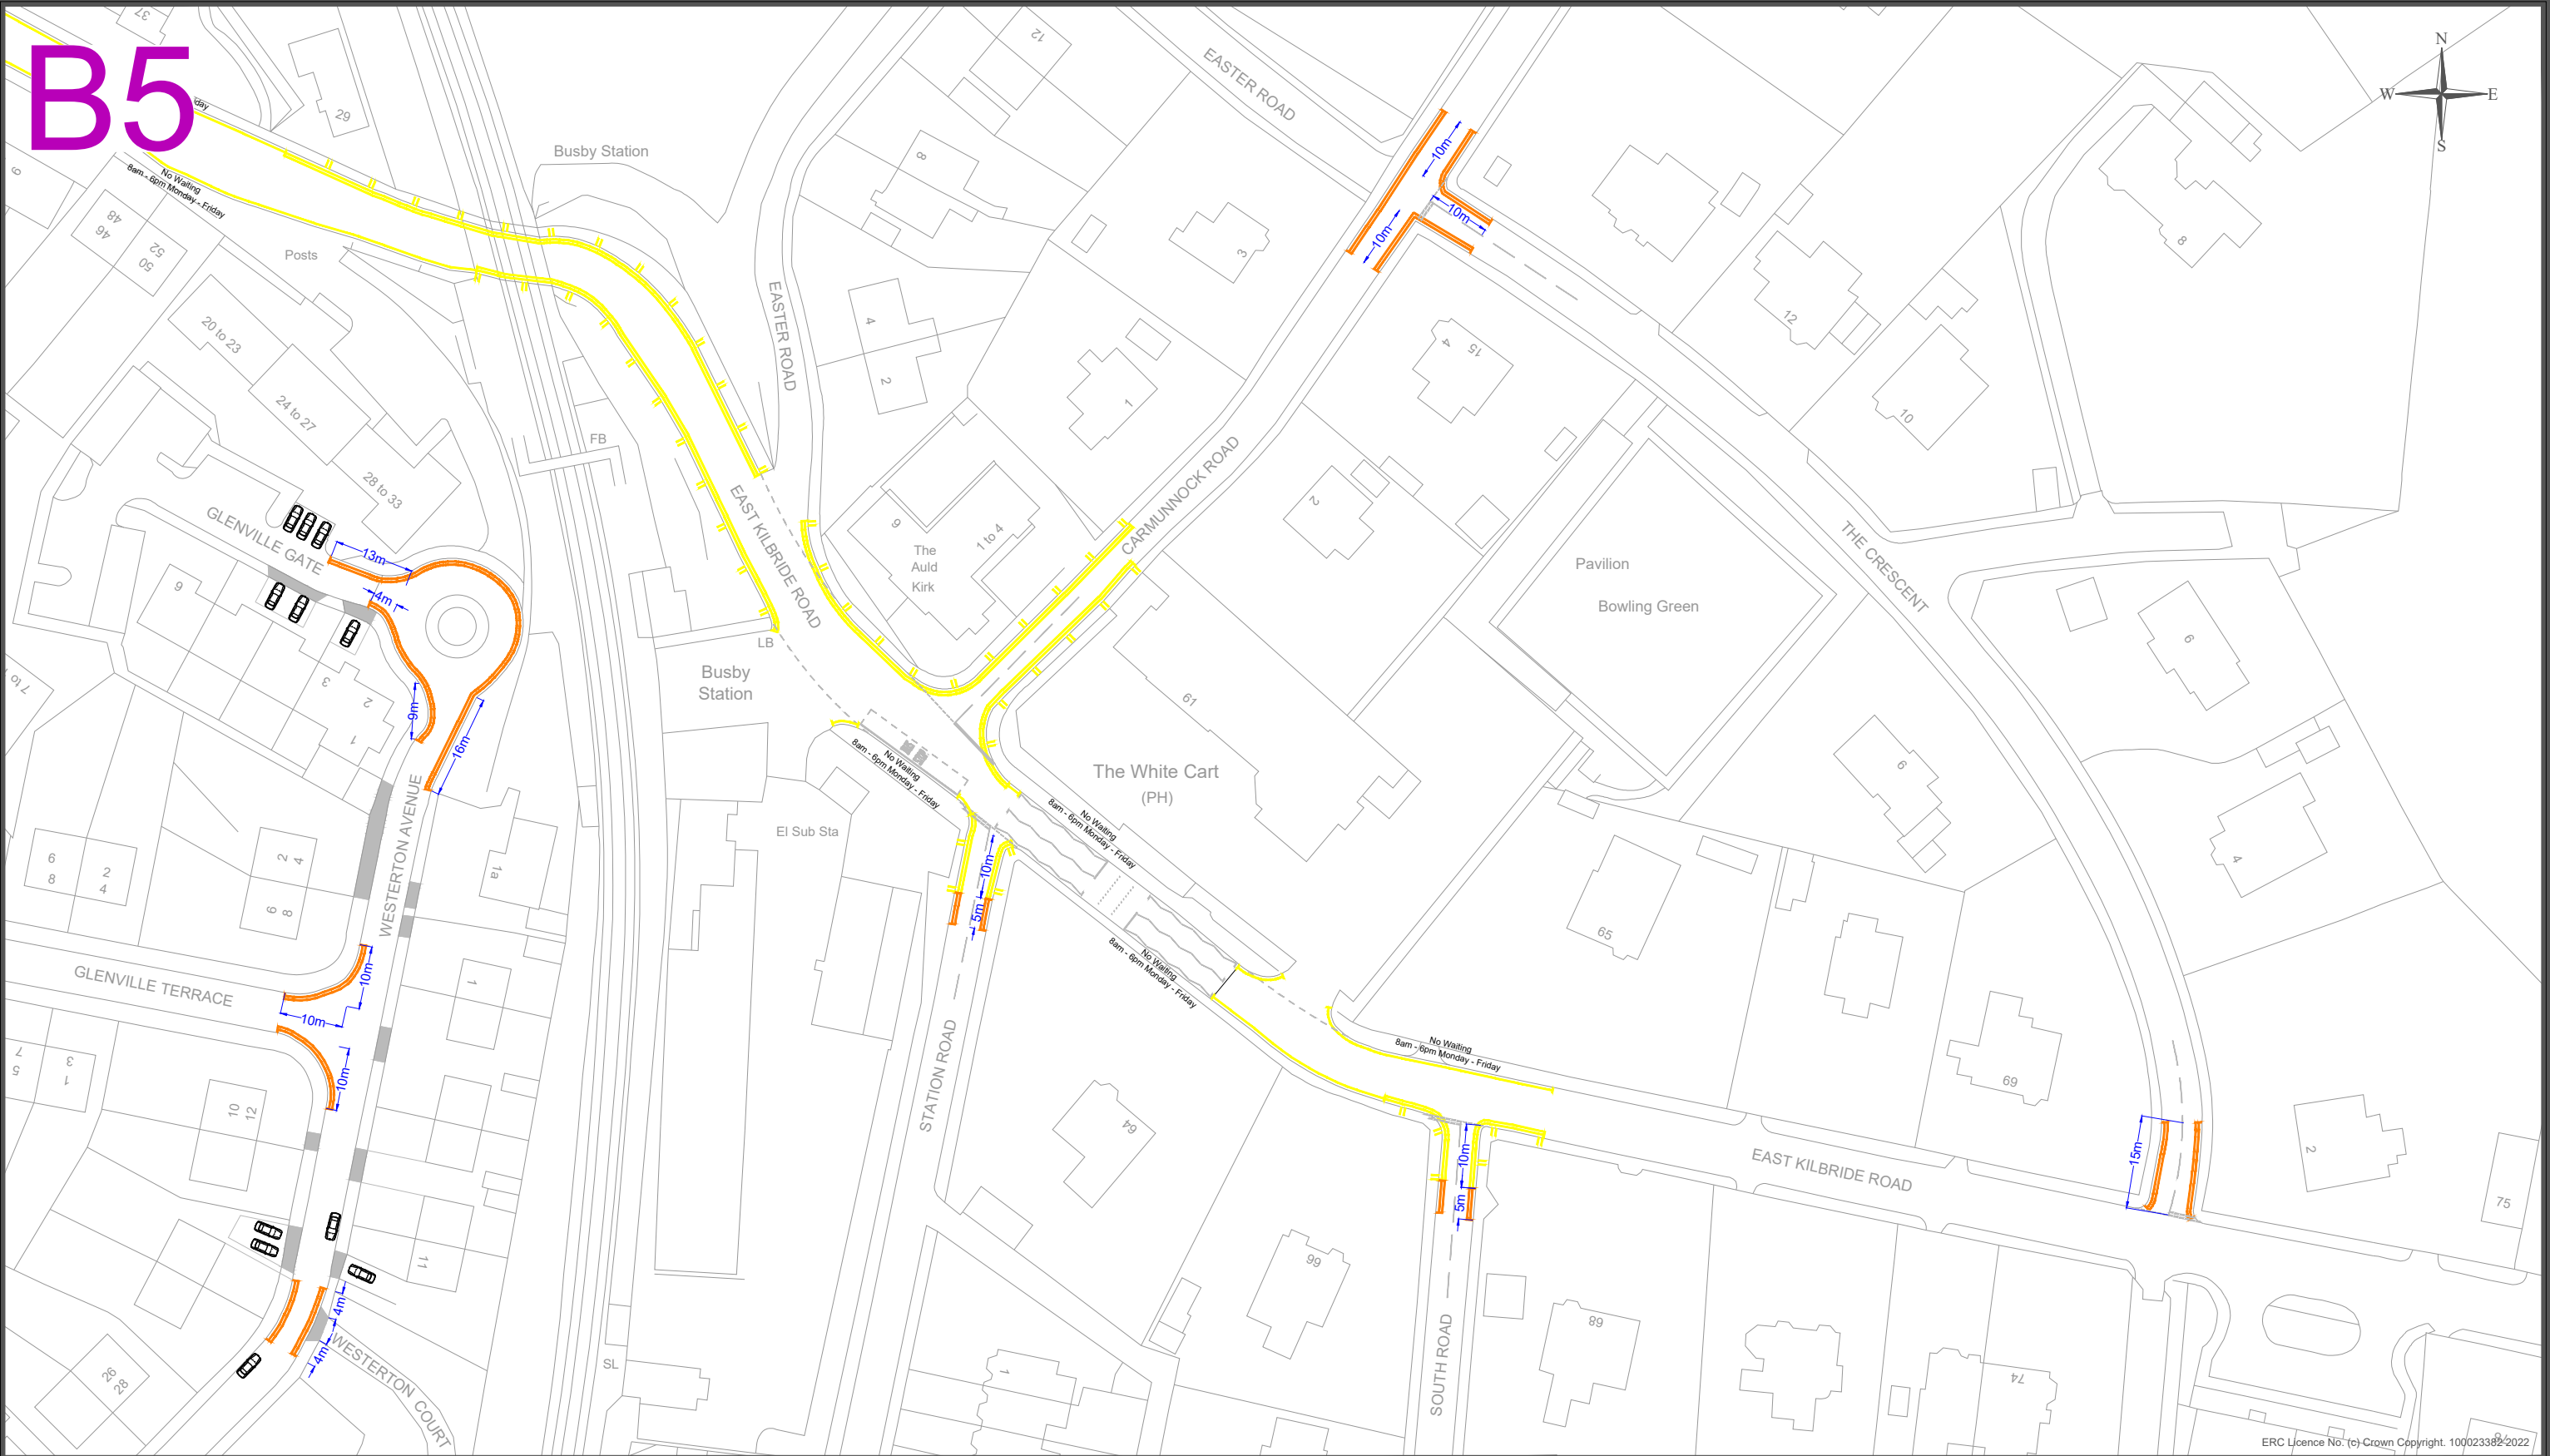

ERC Licence No. (c) Crown Copyright. 100023382/2022

Drawing Info.

Existing restrictions

No Waiting and No Loading at Any Time



No Waiting

(During Specified Times)



Proposed new / additional restrictions

No Waiting at Any Time



Note: Existing restrictions are covered by:
"The East Renfrewshire Council (Clarkston and Busby Area) (On-Street) (Waiting and Loading) Order 2014"

EAST RENFREWSHIRE COUNCIL - ENVIRONMENT DEPARTMENT
Roads Service - 2 Spiersbridge Way, Spiersbridge Business Park, Thornliebank, G46 8NG
Head of Service - G. McCarney

Drawing Title

THE EAST RENFREWSHIRE COUNCIL
(BUSBY) (ON-STREET)
(WAITING & LOADING) ORDER 2022

Date

MAY 2022

Scale

Not to scale

Dwg No.

EN-58-40-340 - (B5)

Rev.

-

Dwg By

PAD


File Ref.

EN-58-40-340

Checked By



B6

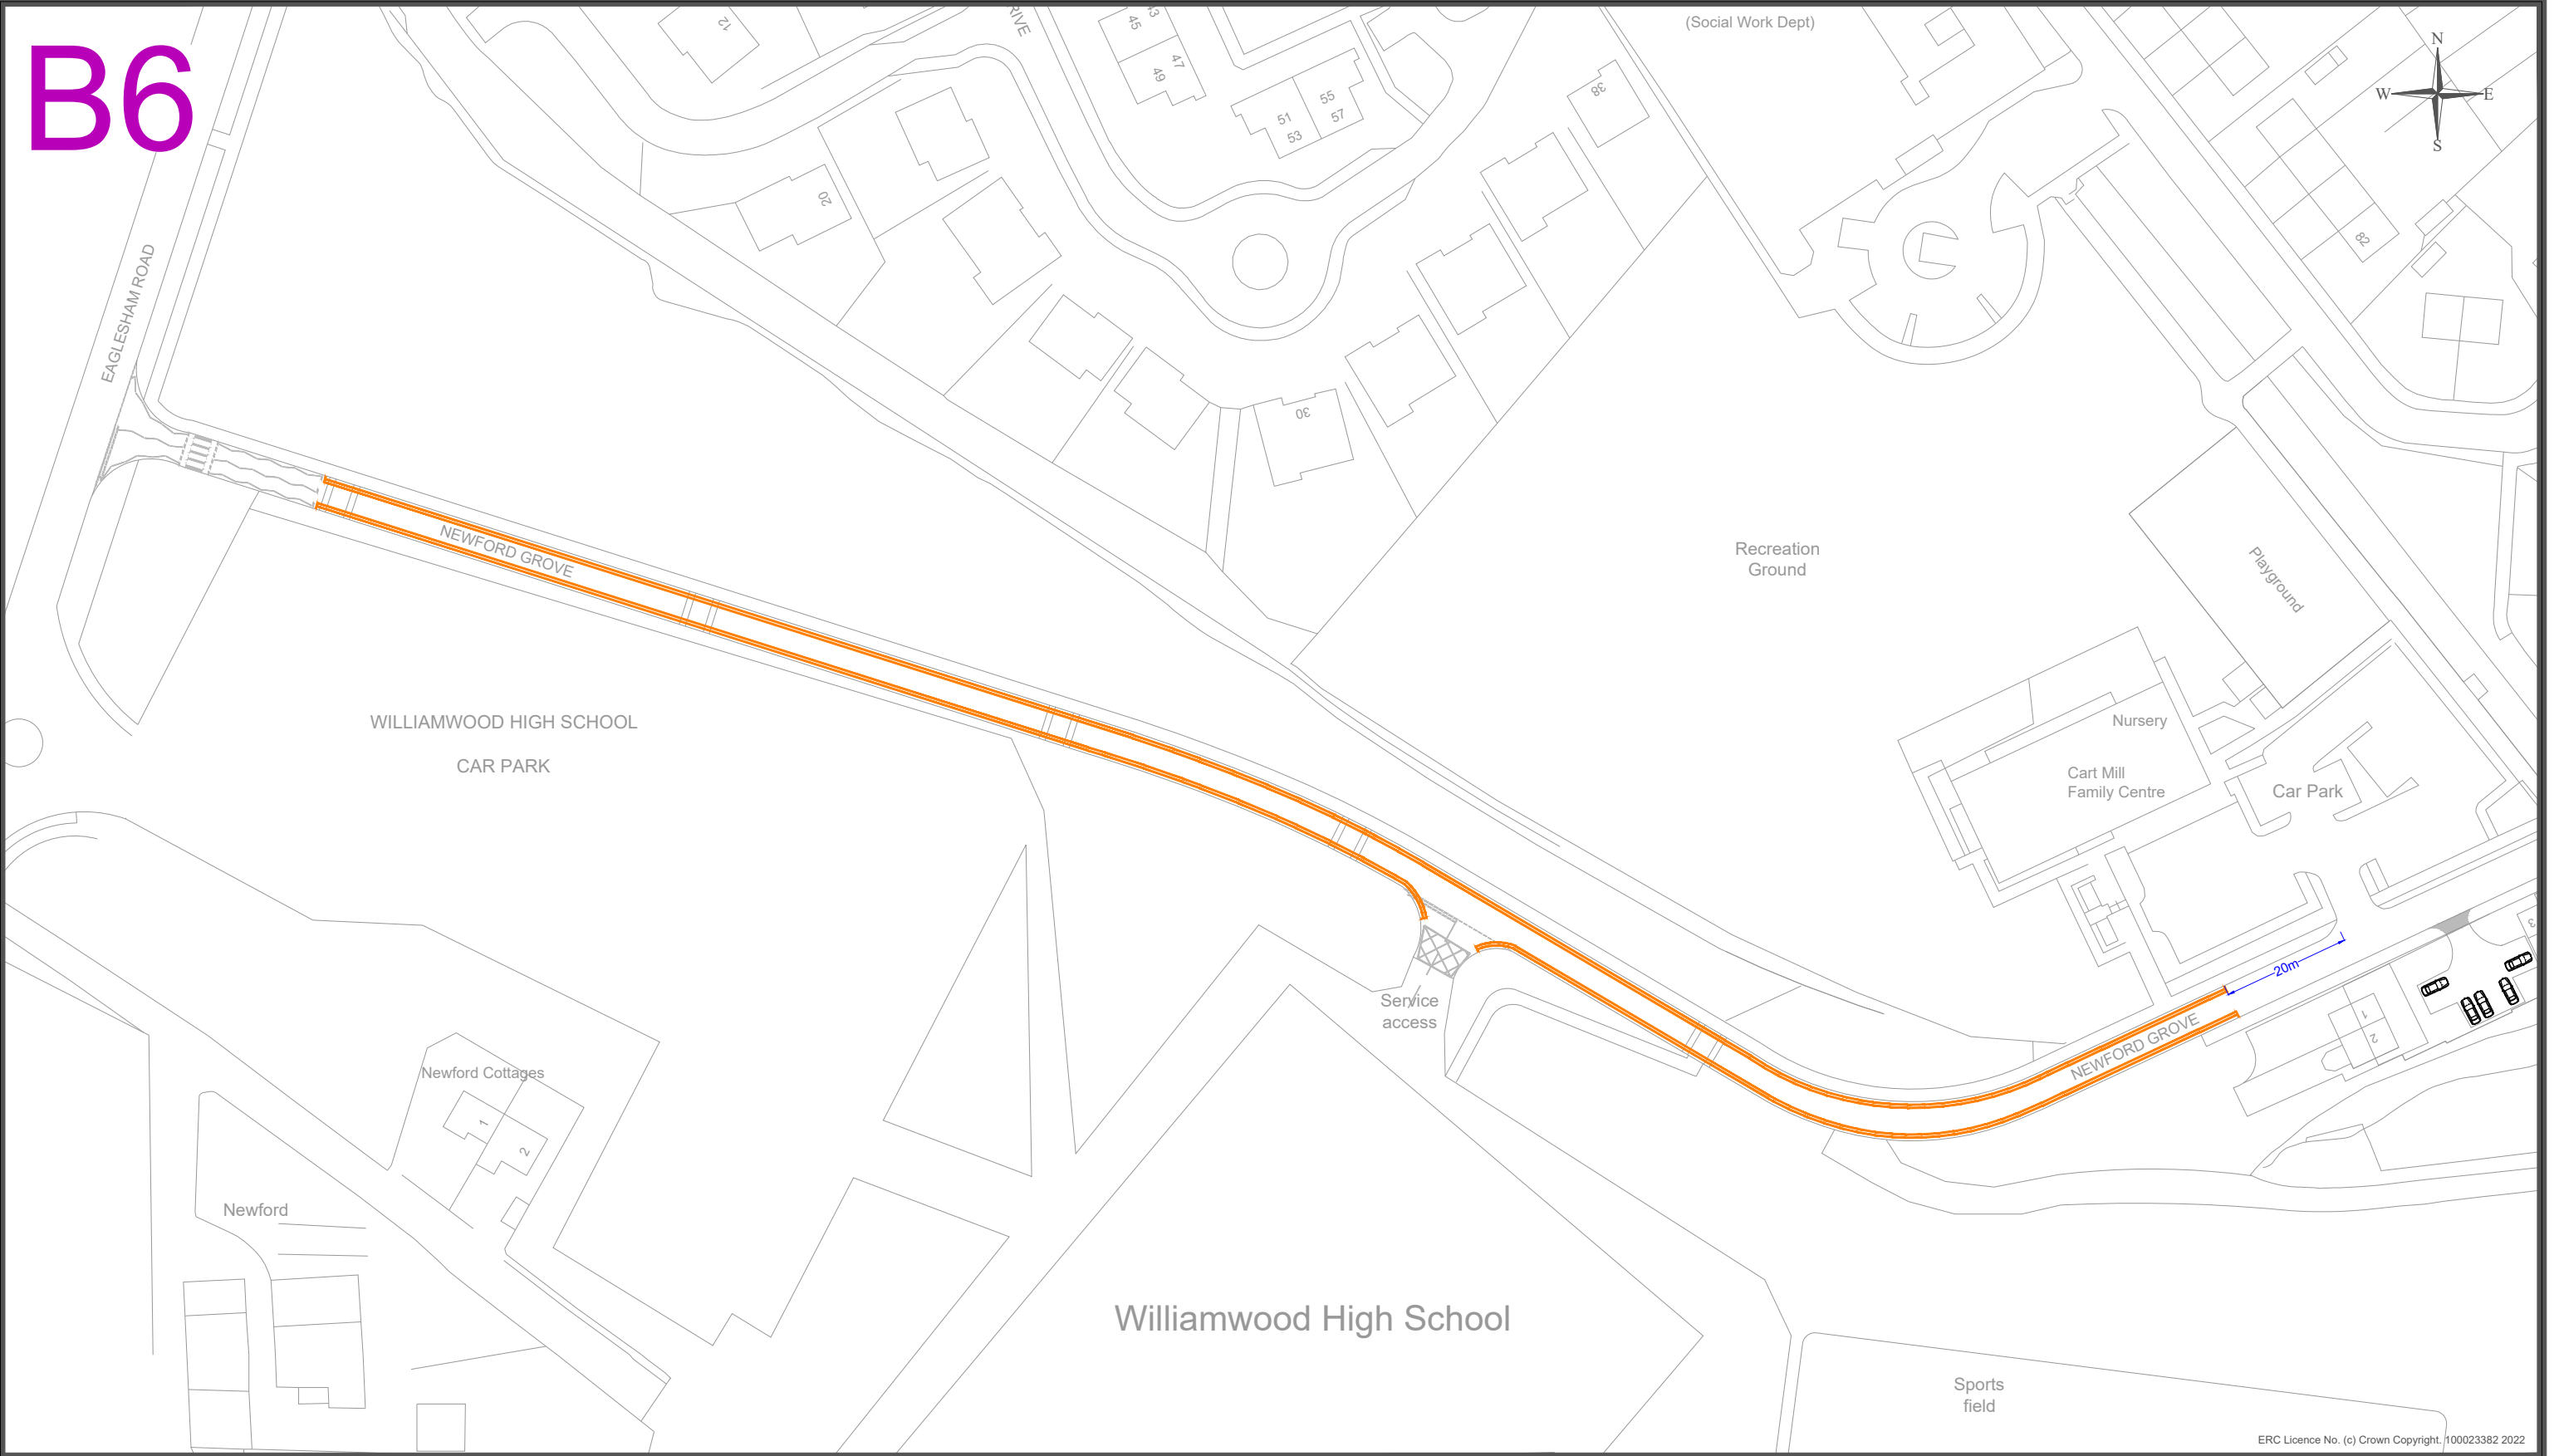

ERC Licence No. (c) Crown Copyright, 100023382 2022

Drawing Info.

Proposed new / additional restrictions

No Waiting at Any Time



EAST RENFREWSHIRE COUNCIL - ENVIRONMENT DEPARTMENT
Roads Service - 2 Spiersbridge Way, Spiersbridge Business Park, Thornliebank, G46 8NG
Head of Service - G. McCarney

Drawing Title THE EAST RENFREWSHIRE COUNCIL (BUSBY) (ON-STREET) (WAITING & LOADING) ORDER 2022		Date MAY 2022	
		Scale Not to scale	
Dwg No.	EN-58-40-340 - (B6)	Rev.	-
Dwg By	PAD	Checked By	
File Ref.	EN-58-40-340		

