
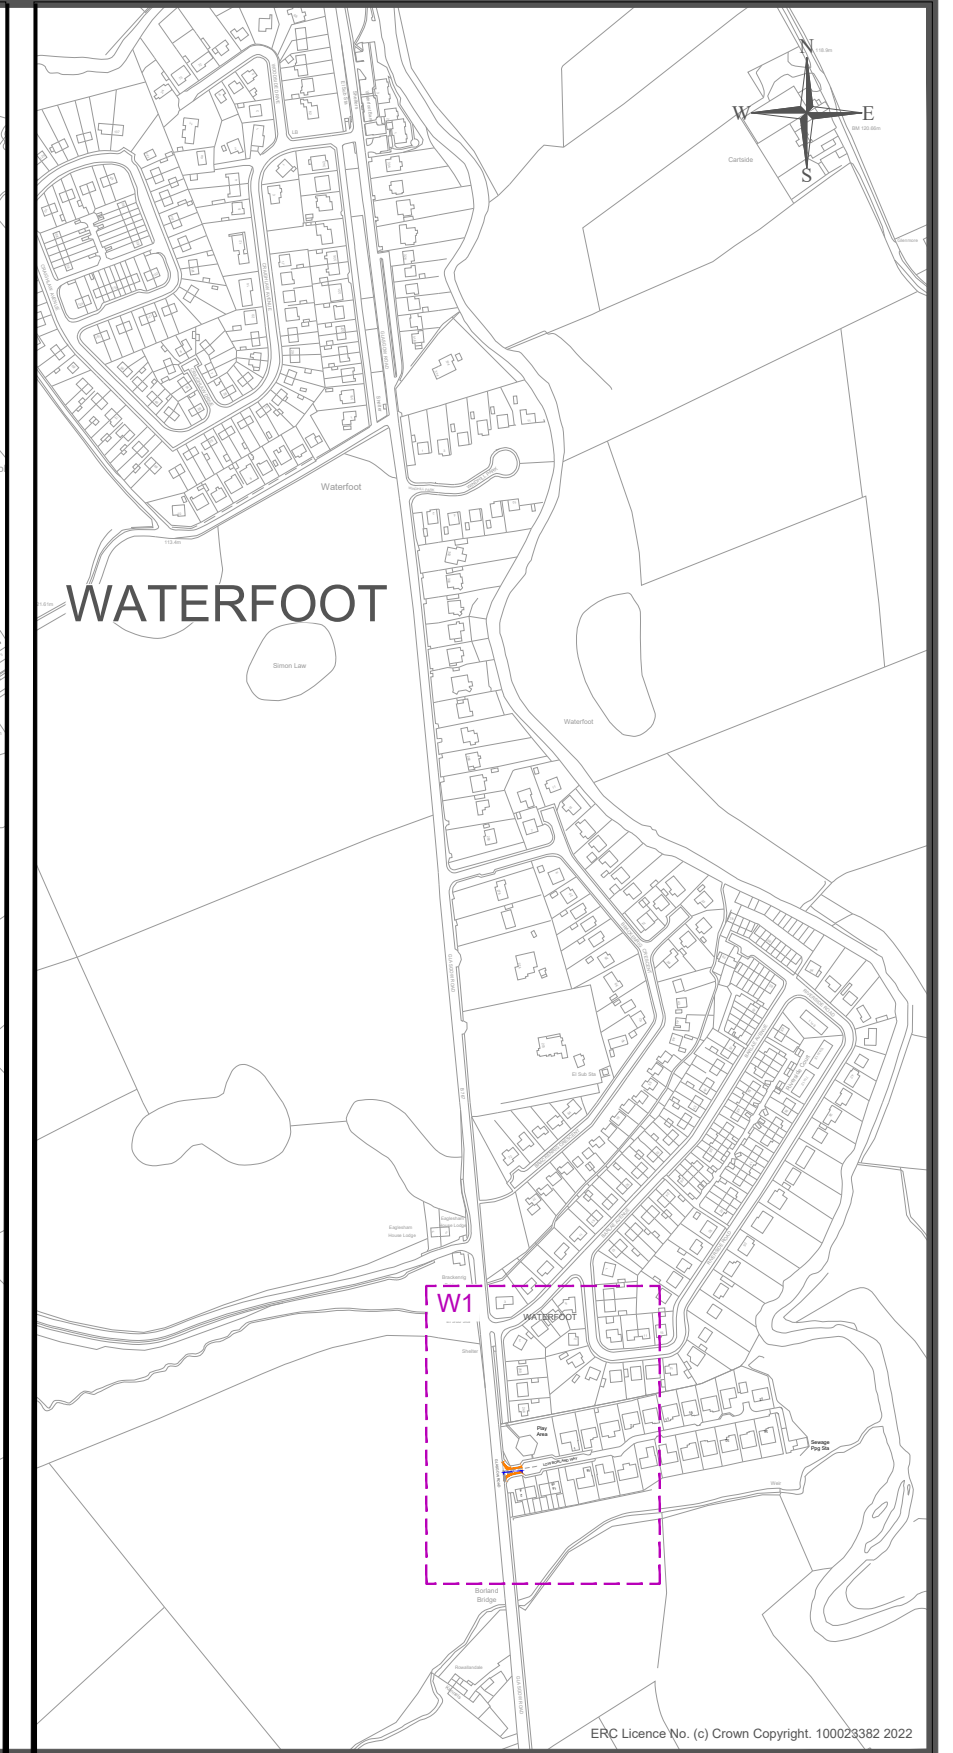


**EAGLESHAM & WATERFOOT  
WAITING & LOADING RESTRICTIONS**

**OVERVIEW PLAN**

**EAGLESHAM**

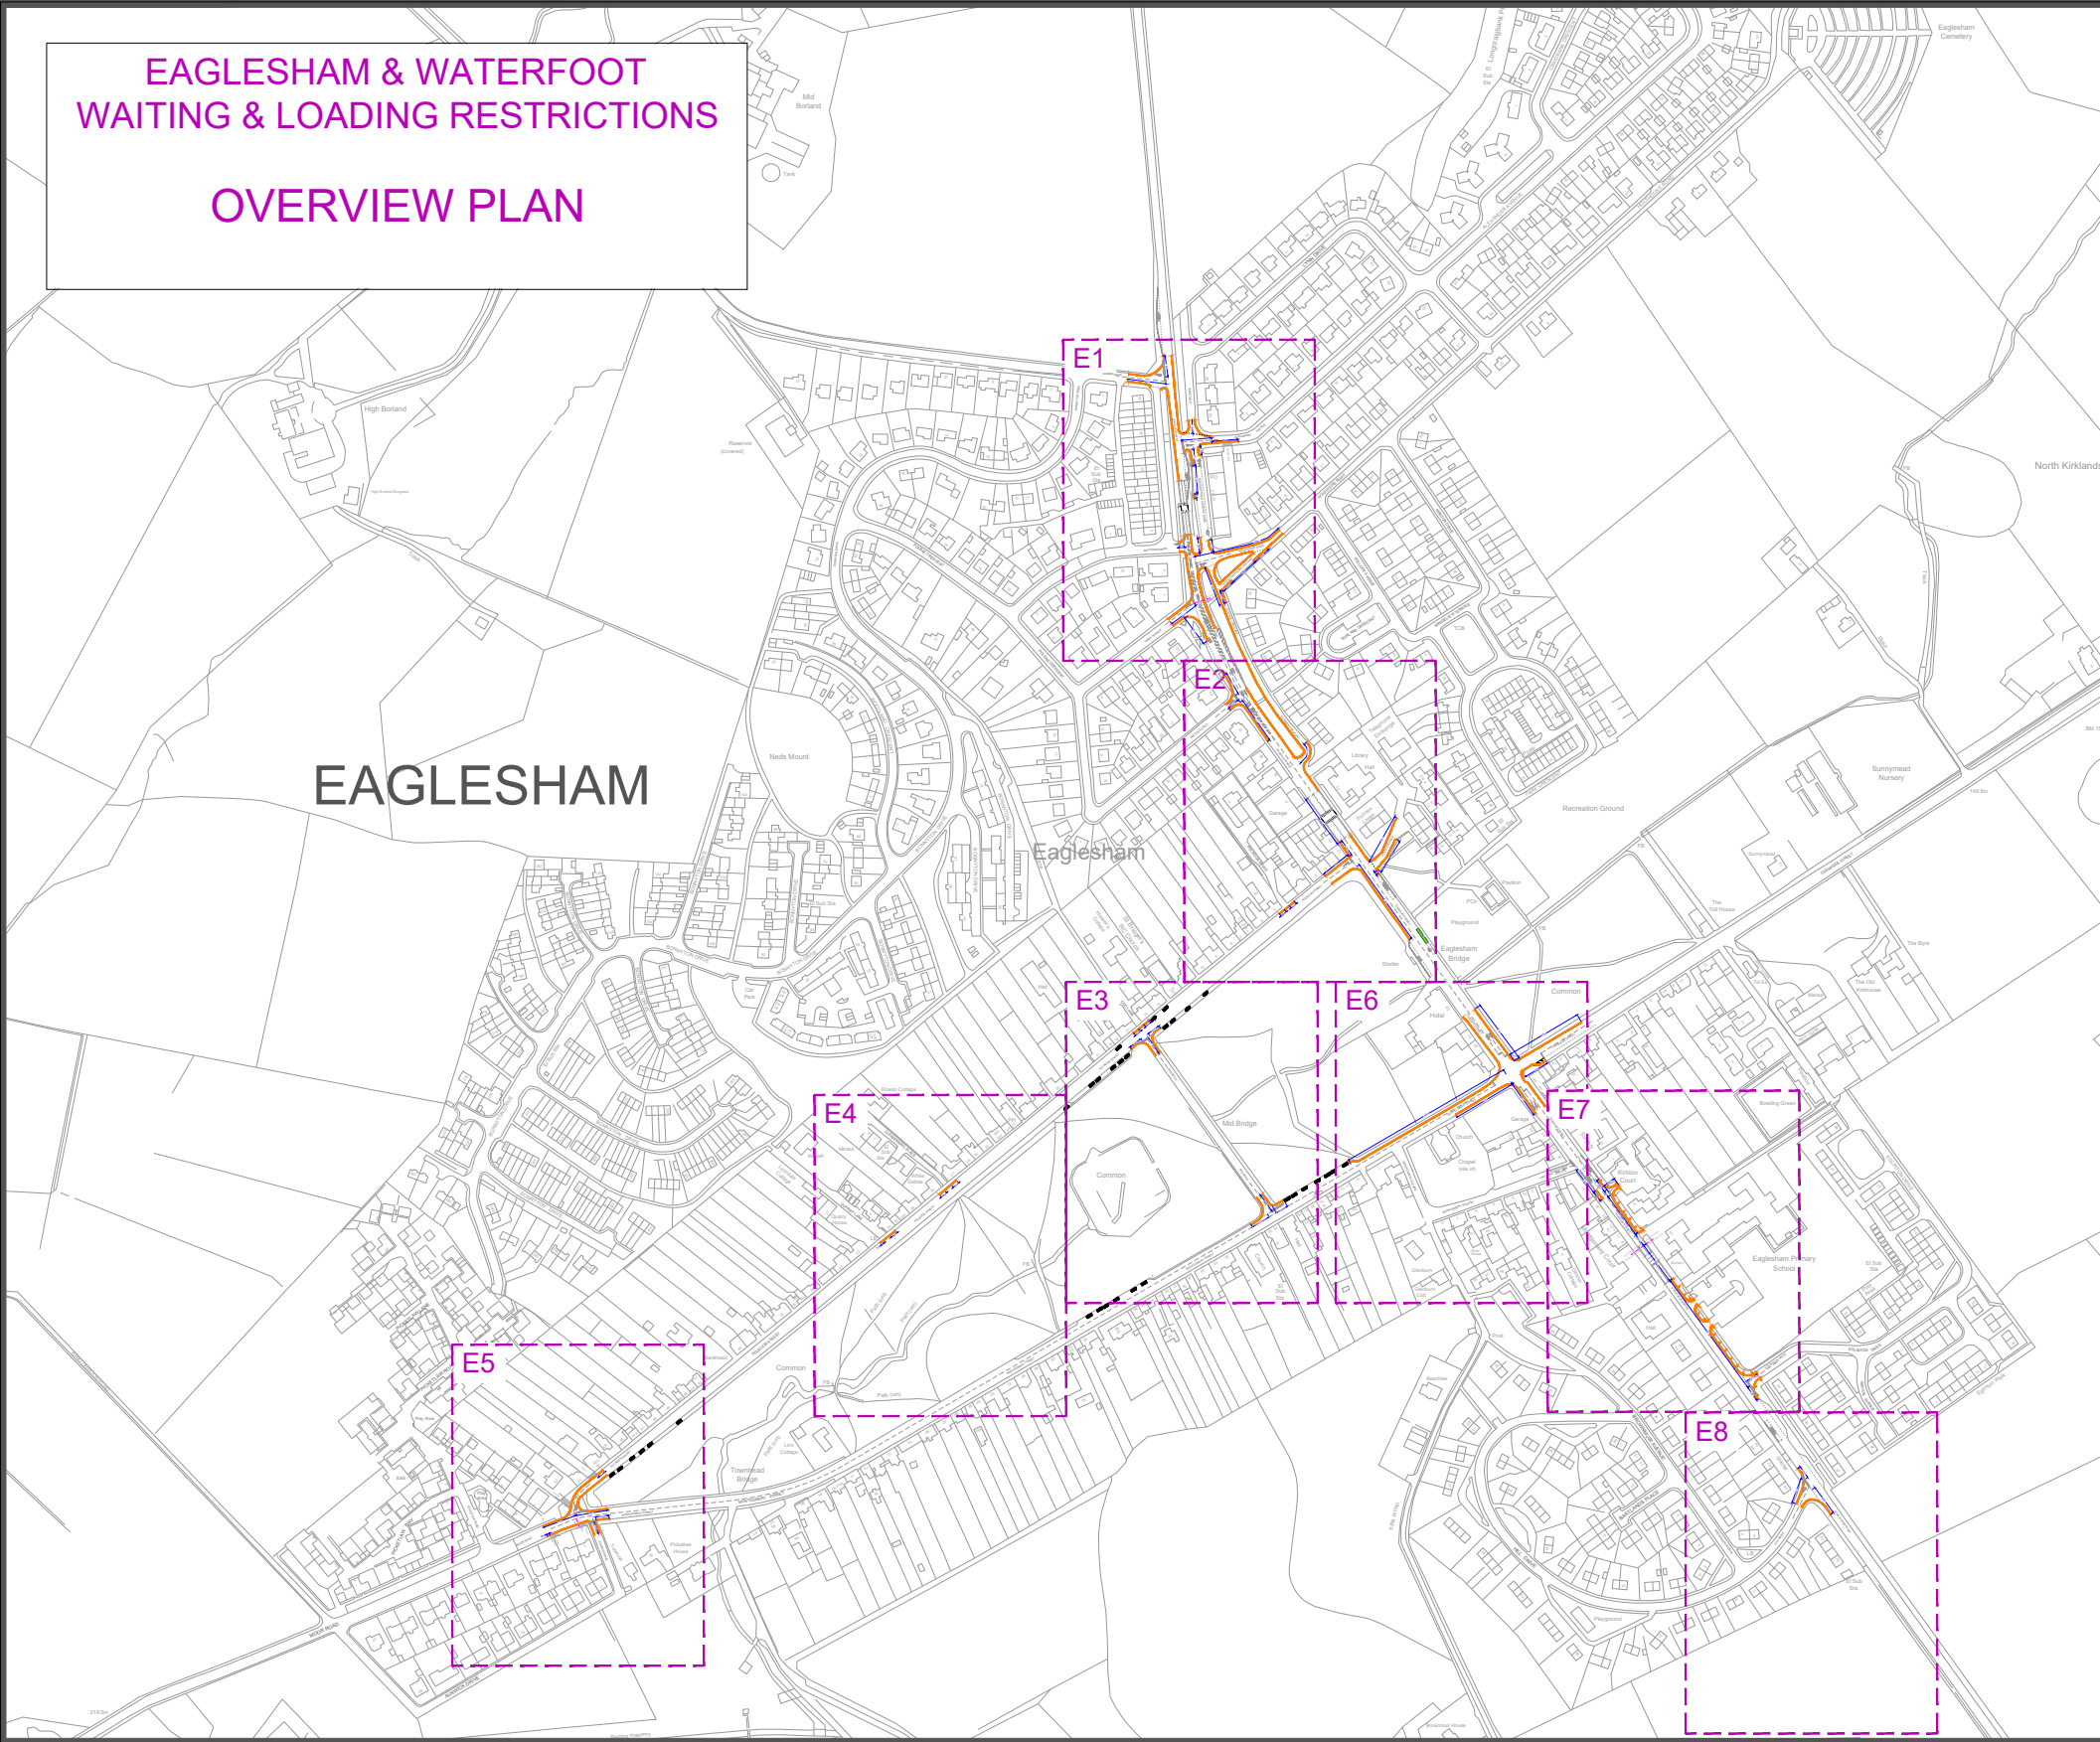

**WATERFOOT**



ERC Licence No. (c) Crown Copyright. 100023382 2022

**Drawing Info.**

PROPOSED RESTRICTIONS

-  SCHEDULE 1: NO WAITING AND NO LOADING AT ANY TIME
-  SCHEDULE 2: NO WAITING AT ANY TIME



**EAST RENFREWSHIRE COUNCIL - ENVIRONMENT DEPARTMENT**  
Roads Service - 2 Spiersbridge Way, Spiersbridge Business Park, Thornliebank, G46 8NG  
Head of Service - G. McCarney

<b>Drawing Title</b>		<b>Date</b>	
<b>THE EAST RENFREWSHIRE COUNCIL (EAGLESHAM &amp; WATERFOOT) (ON-STREET) (WAITING &amp; LOADING) ORDER 2022</b>		MAY 2022	
		Scale Not to scale	
<b>Dwg No.</b>	EN-58-40-341 - (OVERVIEW)	<b>Rev.</b>	-
<b>Dwg By</b>	PAD	<b>Checked By</b>	
<b>File Ref.</b>	EN-58-40-341		






# E1

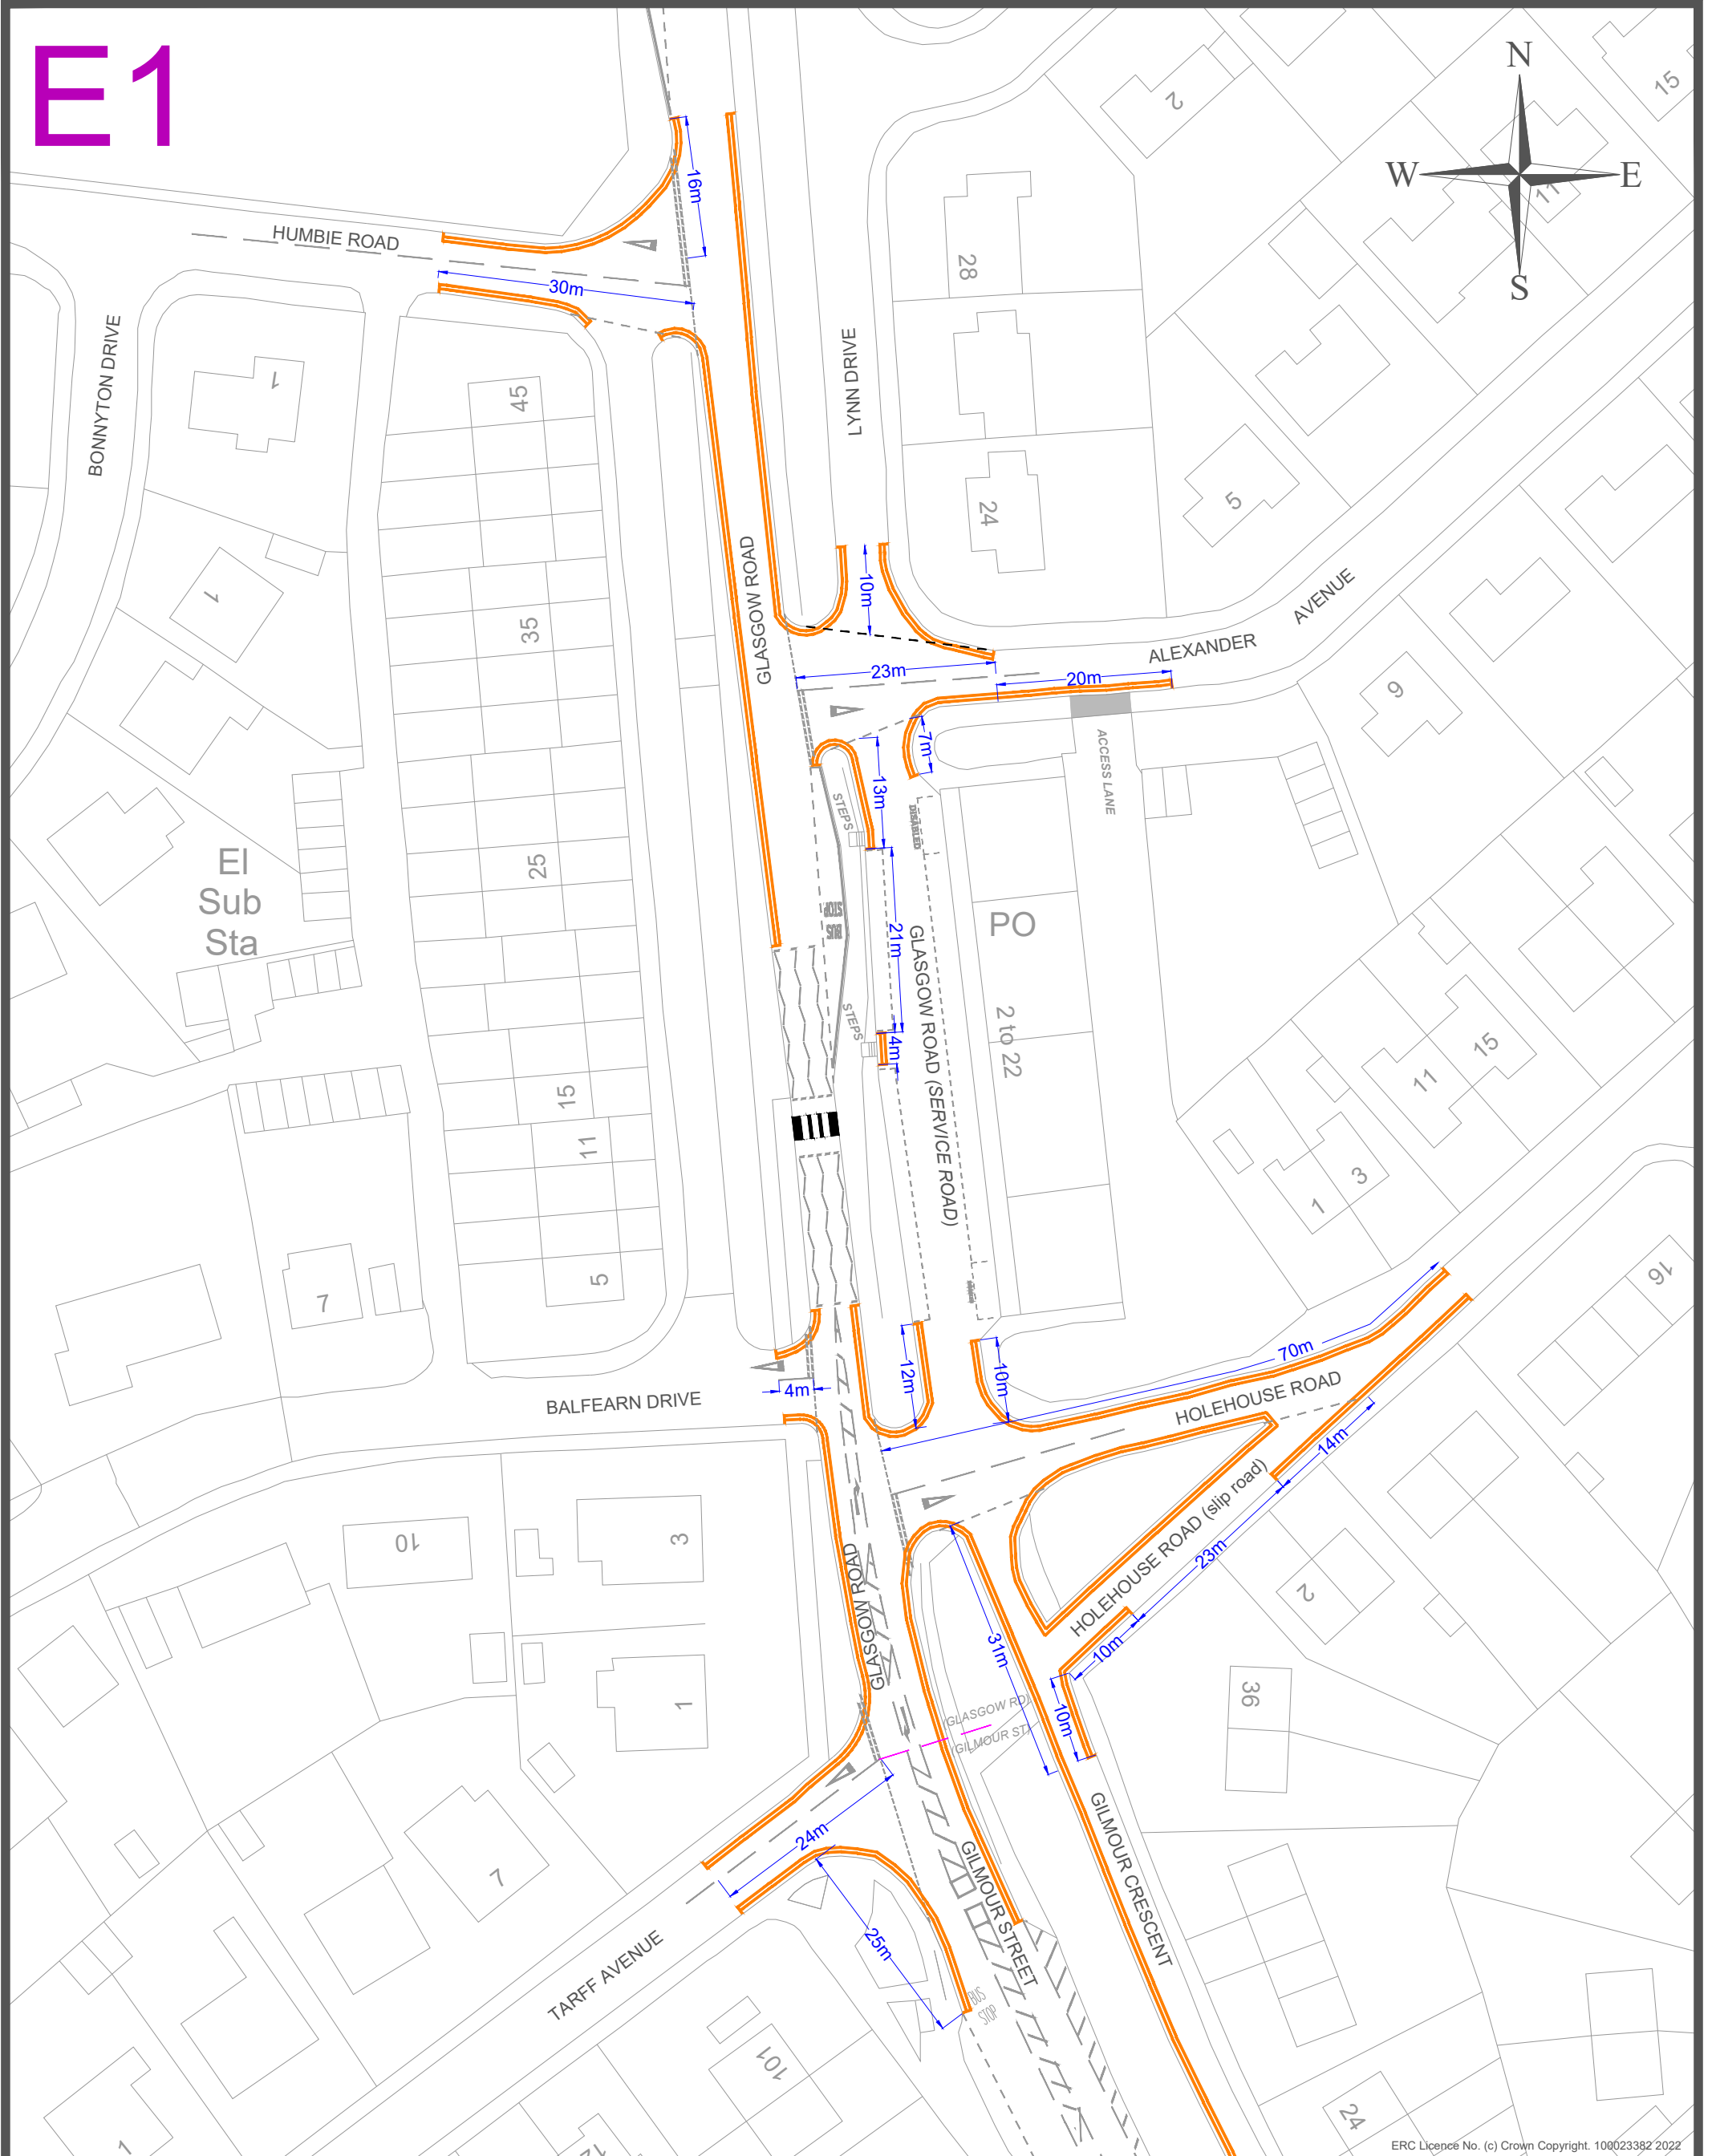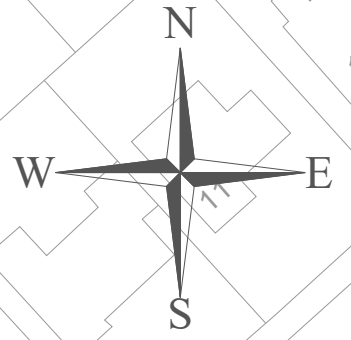

ERC Licence No. (c) Crown Copyright. 100023382 2022

**Drawing Info.**

PROPOSED RESTRICTIONS

 SCHEDULE 2: NO WAITING AT ANY TIME

**EAST RENFREWSHIRE COUNCIL - ENVIRONMENT DEPARTMENT**  
 Roads Service - 2 Spiersbridge Way, Spiersbridge Business Park, Thornliebank, G46 8NG  
 Head of Service - G. McCarney

**Drawing Title**  
 THE EAST RENFREWSHIRE COUNCIL  
 (EAGLESHAM & WATERFOOT) (ON-STREET)  
 (WAITING & LOADING) ORDER 2022

**Date**  
 MAY 2022

**Scale**  
 Not to scale

**Dwg No.** EN-58-40-341 (E1)

**Rev.** -



**Dwg By** PAD

**File Ref.** EN-58-40-341

**Checked By**



# E2

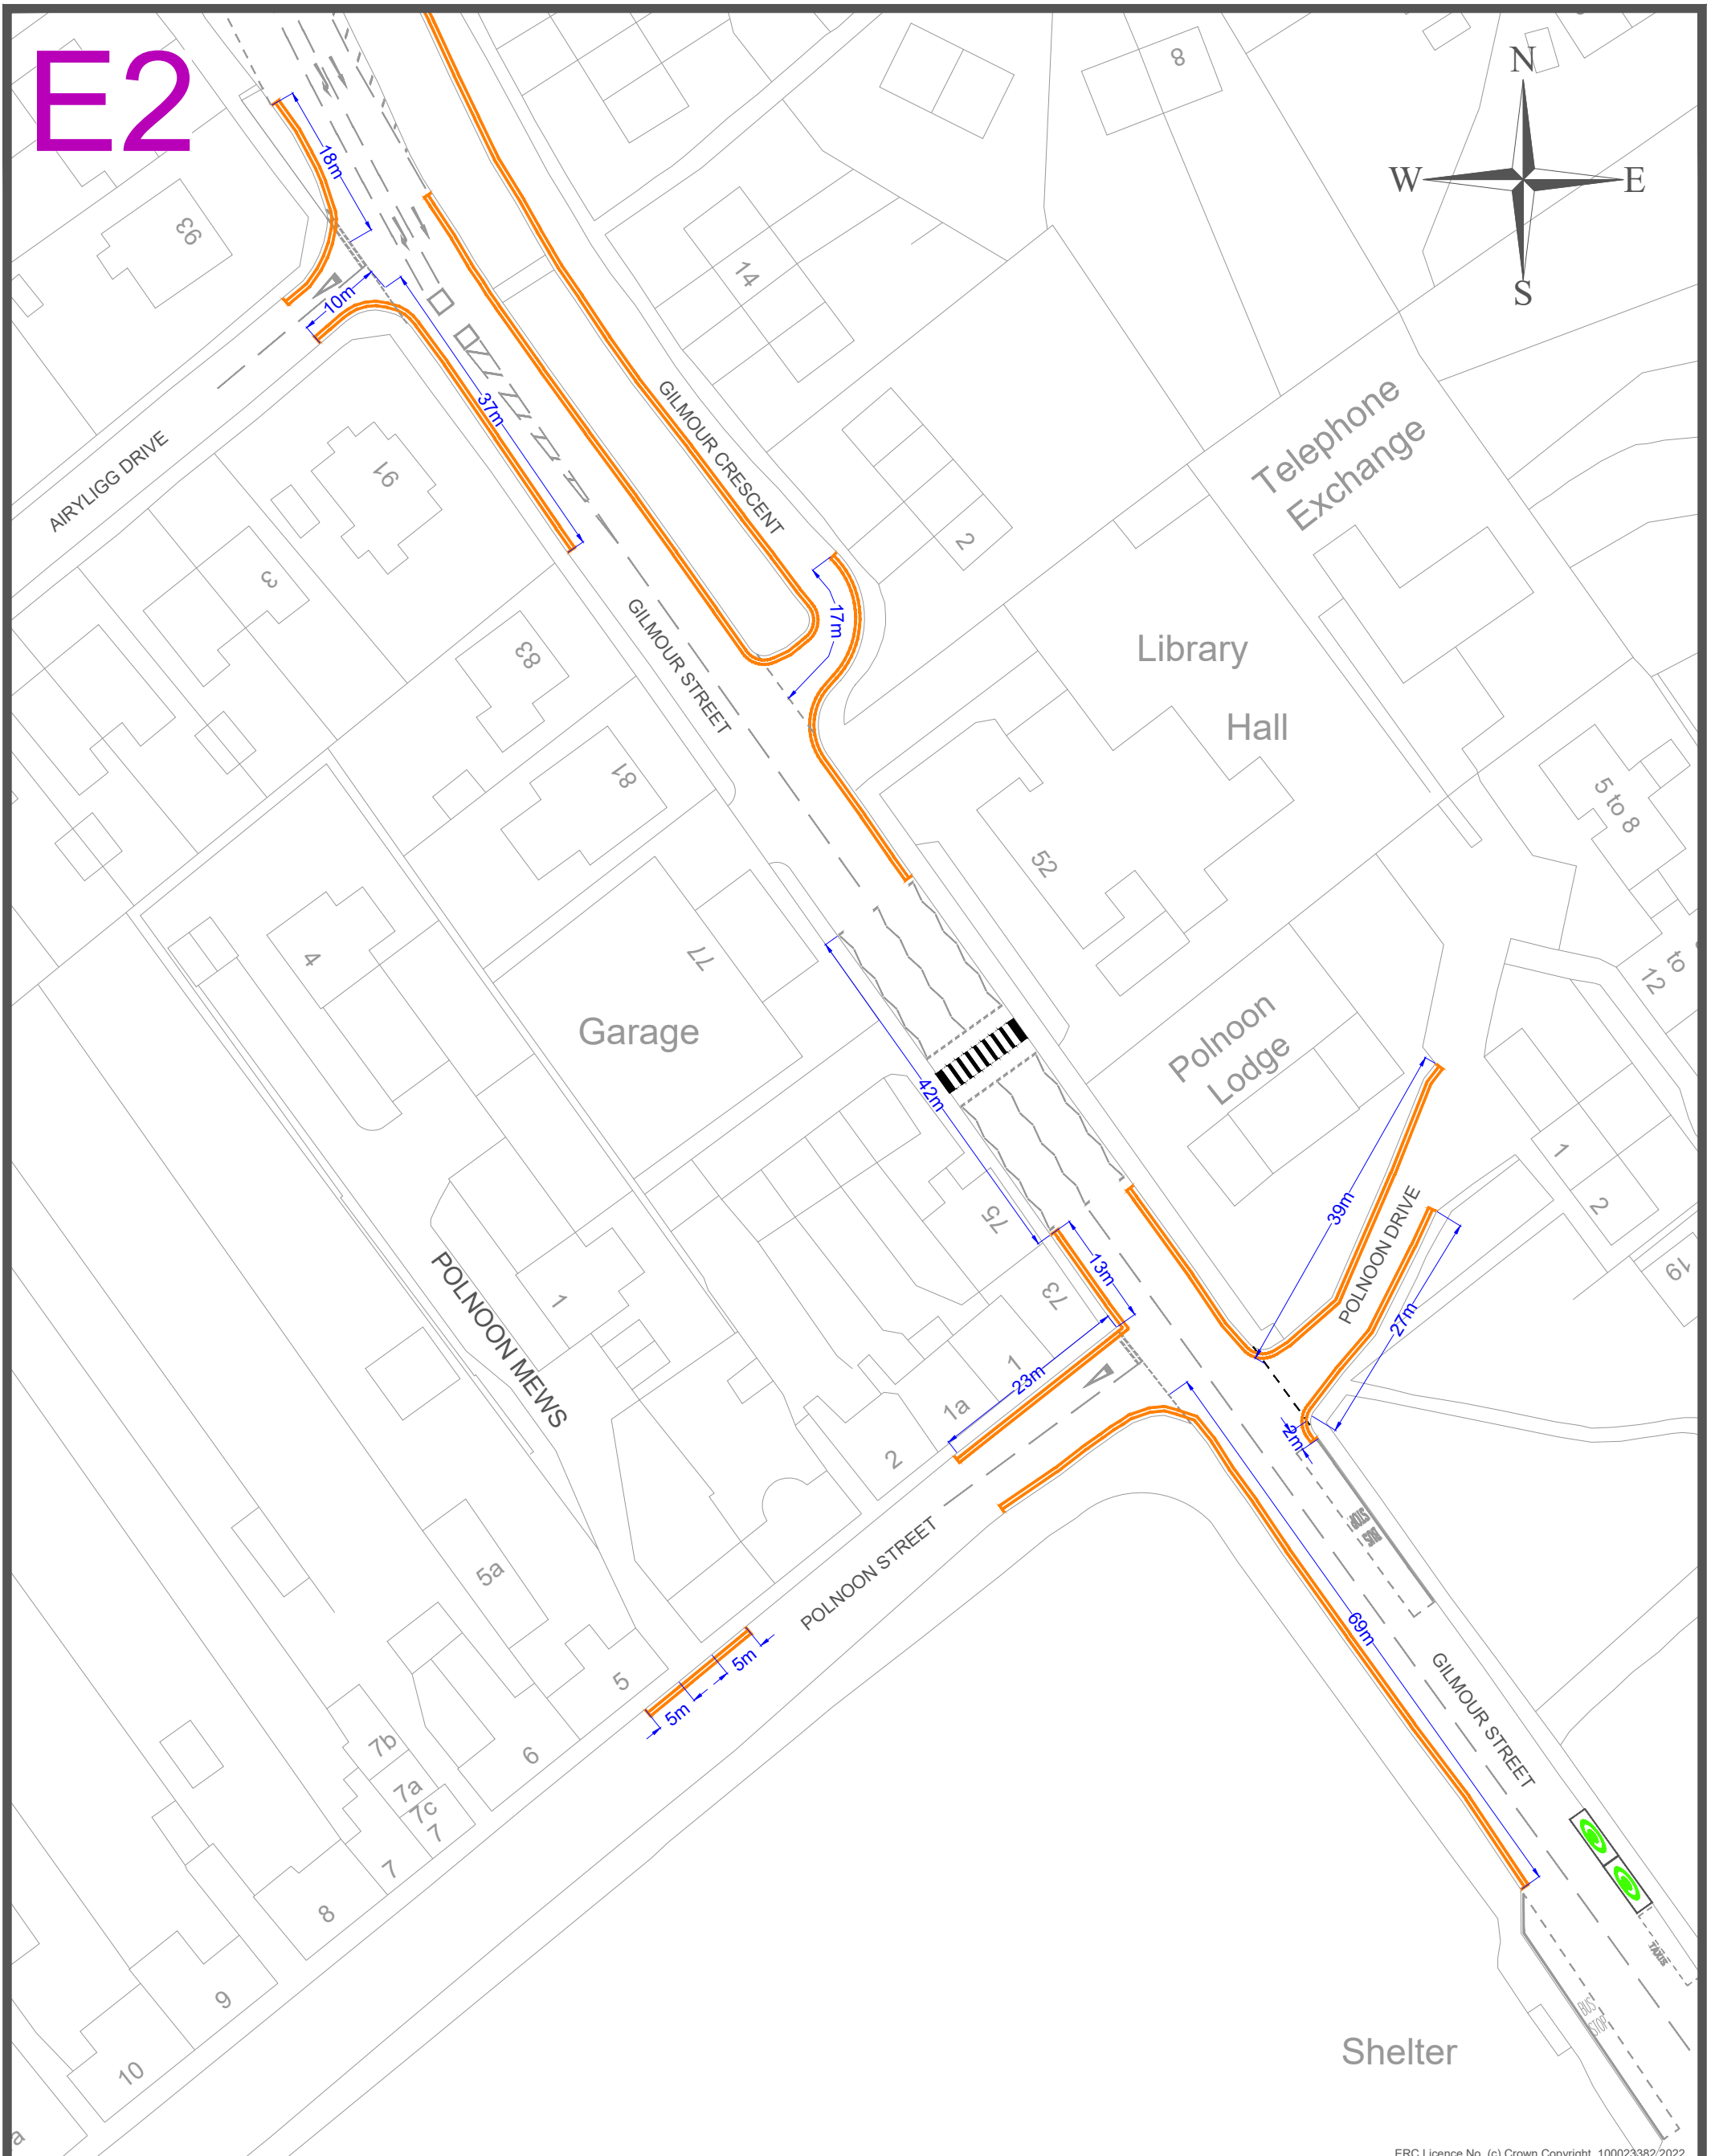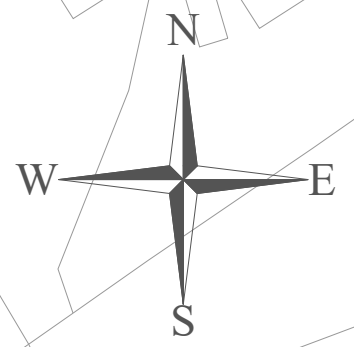

ERC Licence No. (c) Crown Copyright. 100023382/2022

### Drawing Info.

PROPOSED RESTRICTIONS

 SCHEDULE 2: NO WAITING AT ANY TIME

EAST RENFREWSHIRE COUNCIL - ENVIRONMENT DEPARTMENT  
 Roads Service - 2 Spiersbridge Way, Spiersbridge Business Park, Thornliebank, G46 8NG  
 Head of Service - G. McCarney

**Drawing Title**  
 THE EAST RENFREWSHIRE COUNCIL  
 (EAGLESHAM & WATERFOOT) (ON-STREET)  
 (WAITING & LOADING) ORDER 2022

**Date**  
 MAY 2022

**Scale**  
 Not to scale

**Dwg No.** EN-58-40-341 (E2)

**Rev.** -



**Dwg By** PAD

**File Ref.** EN-58-40-341

**Checked By**




# E3

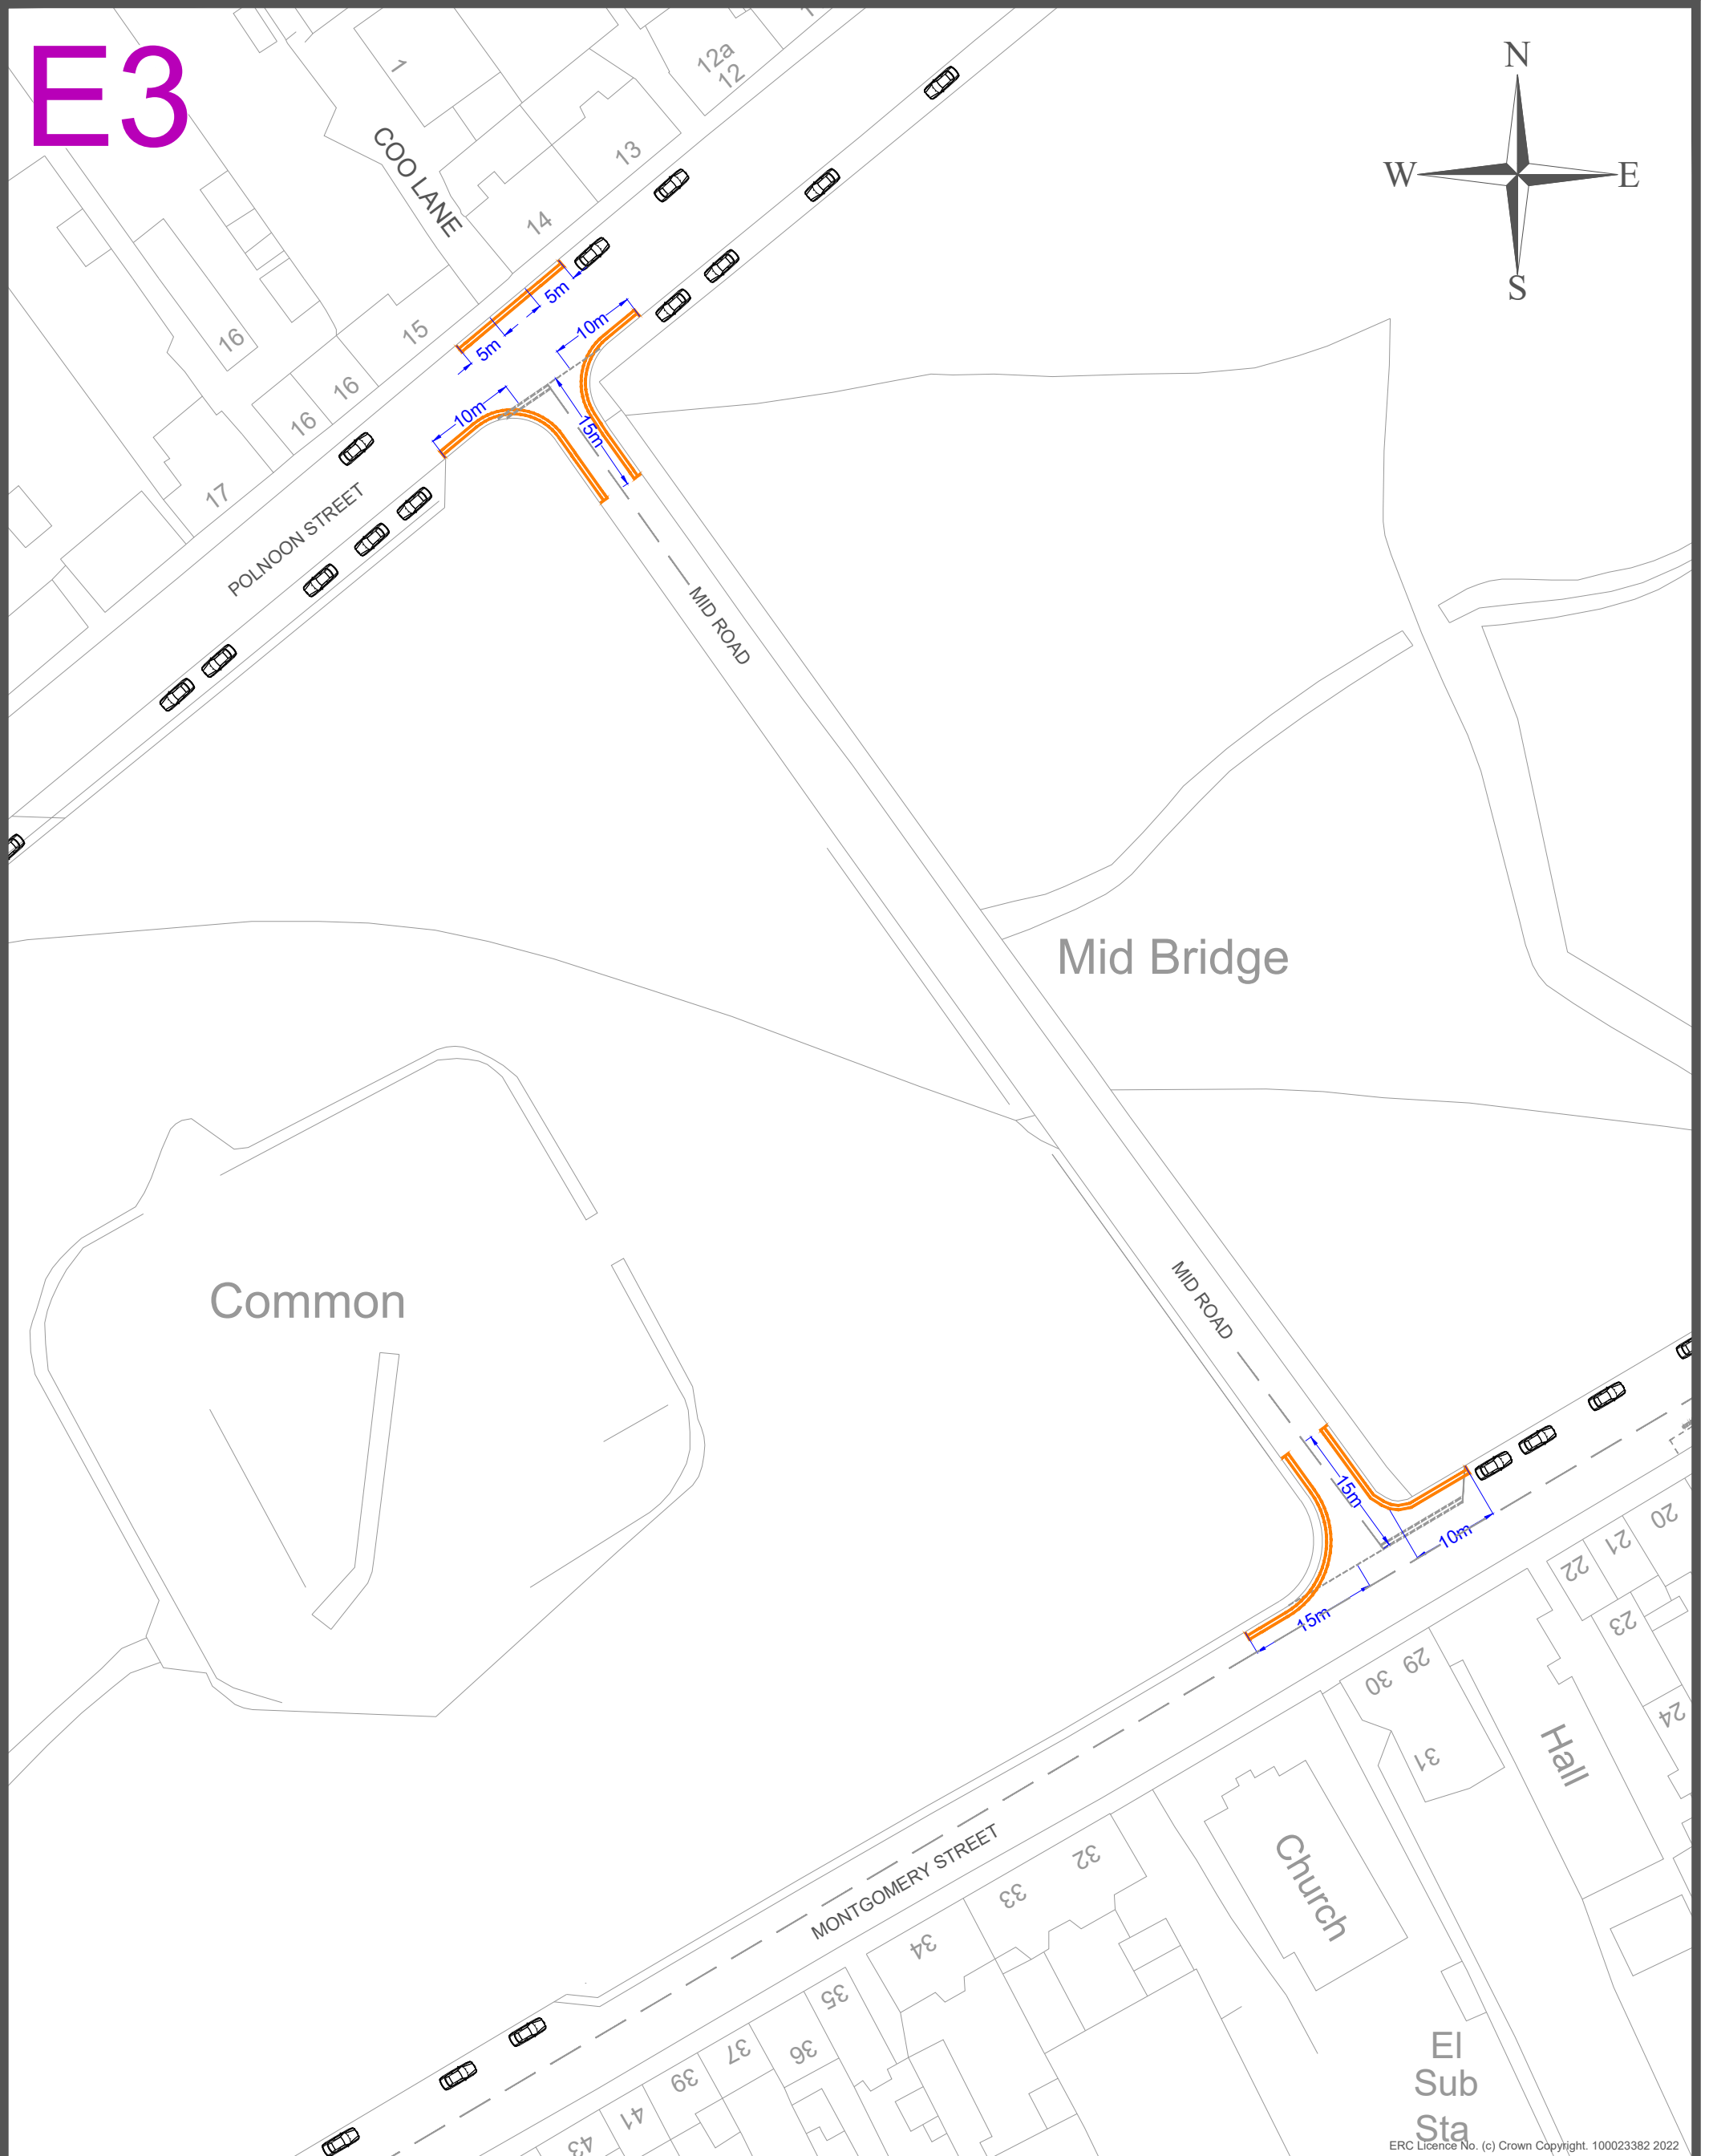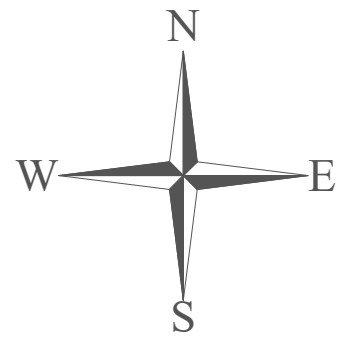

**Drawing Info.**

PROPOSED RESTRICTIONS

 SCHEDULE 2: NO WAITING AT ANY TIME

EAST RENFREWSHIRE COUNCIL - ENVIRONMENT DEPARTMENT  
Roads Service - 2 Spiersbridge Way, Spiersbridge Business Park, Thornliebank, G46 8NG  
Head of Service - G. McCarney

**Drawing Title**  
THE EAST RENFREWSHIRE COUNCIL  
(EAGLESHAM & WATERFOOT) (ON-STREET)  
(WAITING & LOADING) ORDER 2022

**Date**  
MAY 2022

**Scale**  
Not to scale

**Dwg No.** EN-58-40-341 (E3)

**Rev.** -

**Dwg By** PAD



**File Ref.** EN-58-40-341

**Checked By**





# E4

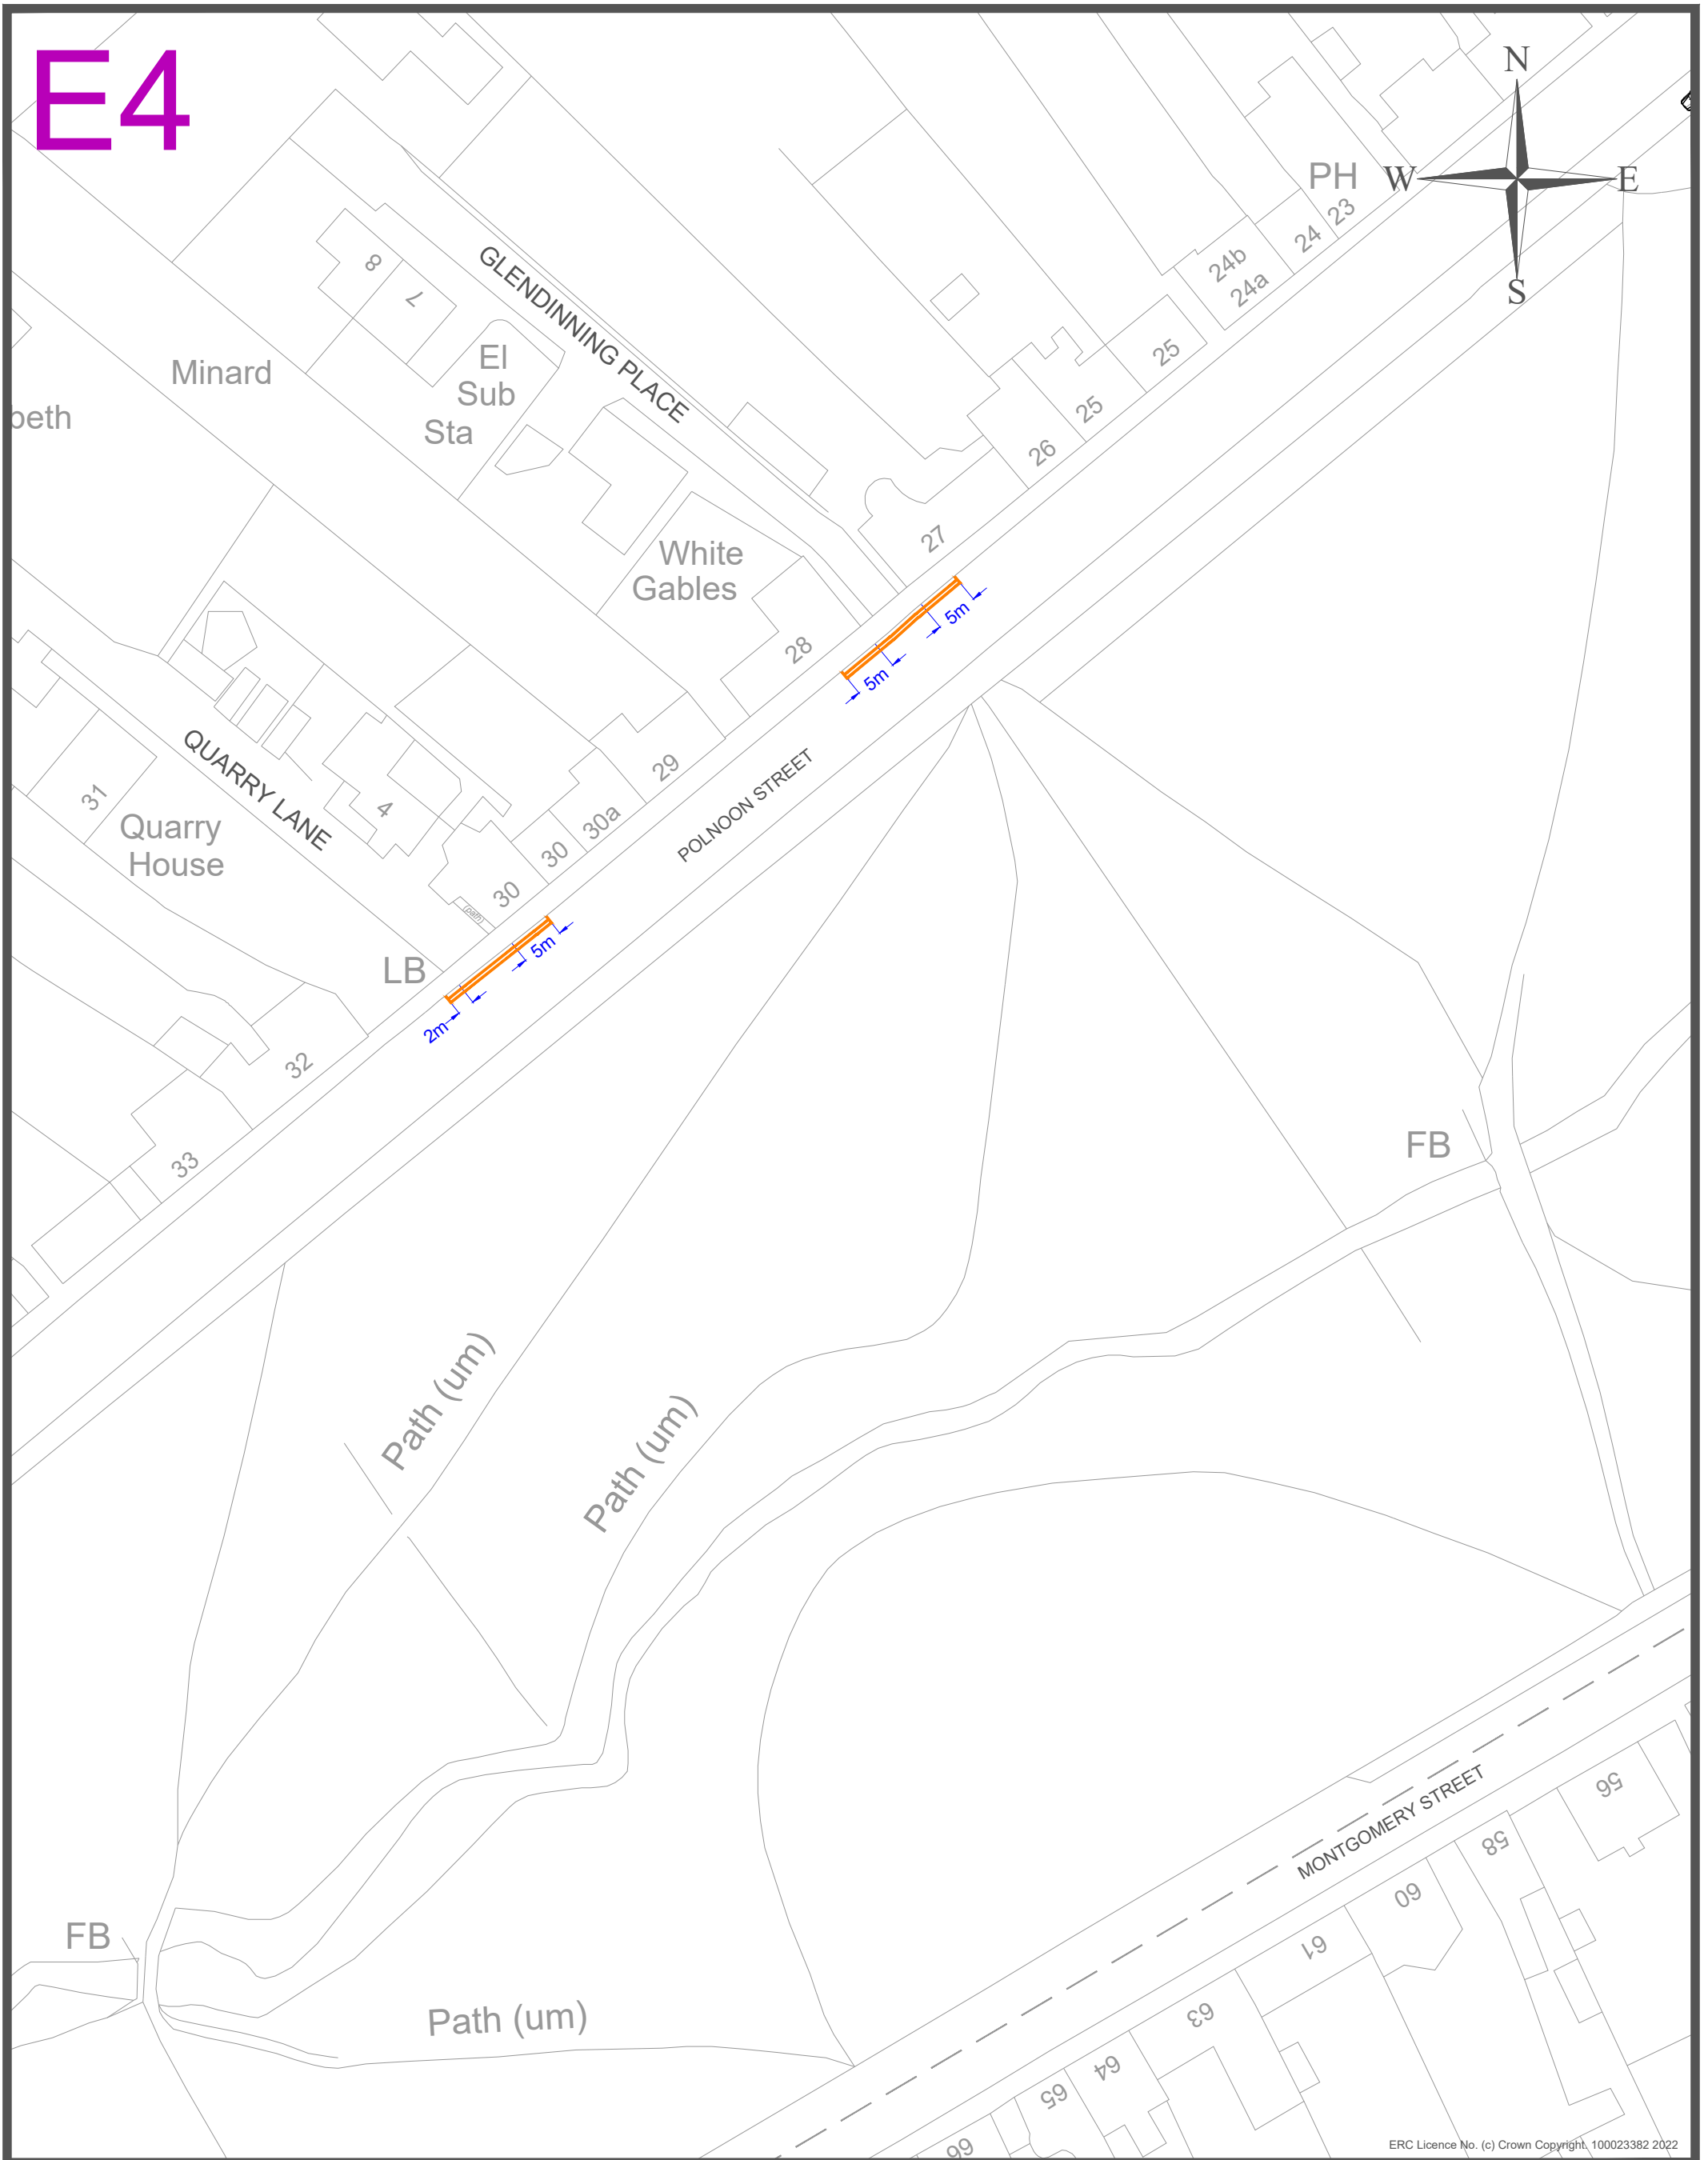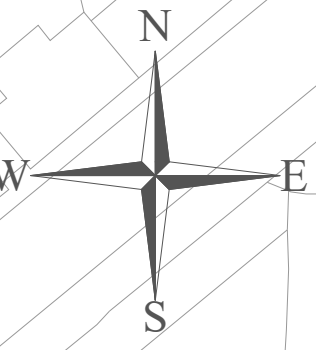

ERC Licence No. (c) Crown Copyright, 100023382 2022

**Drawing Info.**

PROPOSED RESTRICTIONS

 SCHEDULE 2: NO WAITING AT ANY TIME

**EAST RENFREWSHIRE COUNCIL - ENVIRONMENT DEPARTMENT**

Roads Service - 2 Spiersbridge Way, Spiersbridge Business Park, Thornliebank, G46 8NG  
Head of Service - G. McCarney

**Drawing Title**  
THE EAST RENFREWSHIRE COUNCIL  
(EAGLESHAM & WATERFOOT) (ON-STREET)  
(WAITING & LOADING) ORDER 2022

**Date**  
MAY 2022

**Scale**  
Not to scale

**Dwg No.** EN-58-40-341 (E4)

**Rev.** -



**Dwg By** PAD

**File Ref.** EN-58-40-341

**Checked By**



# E5

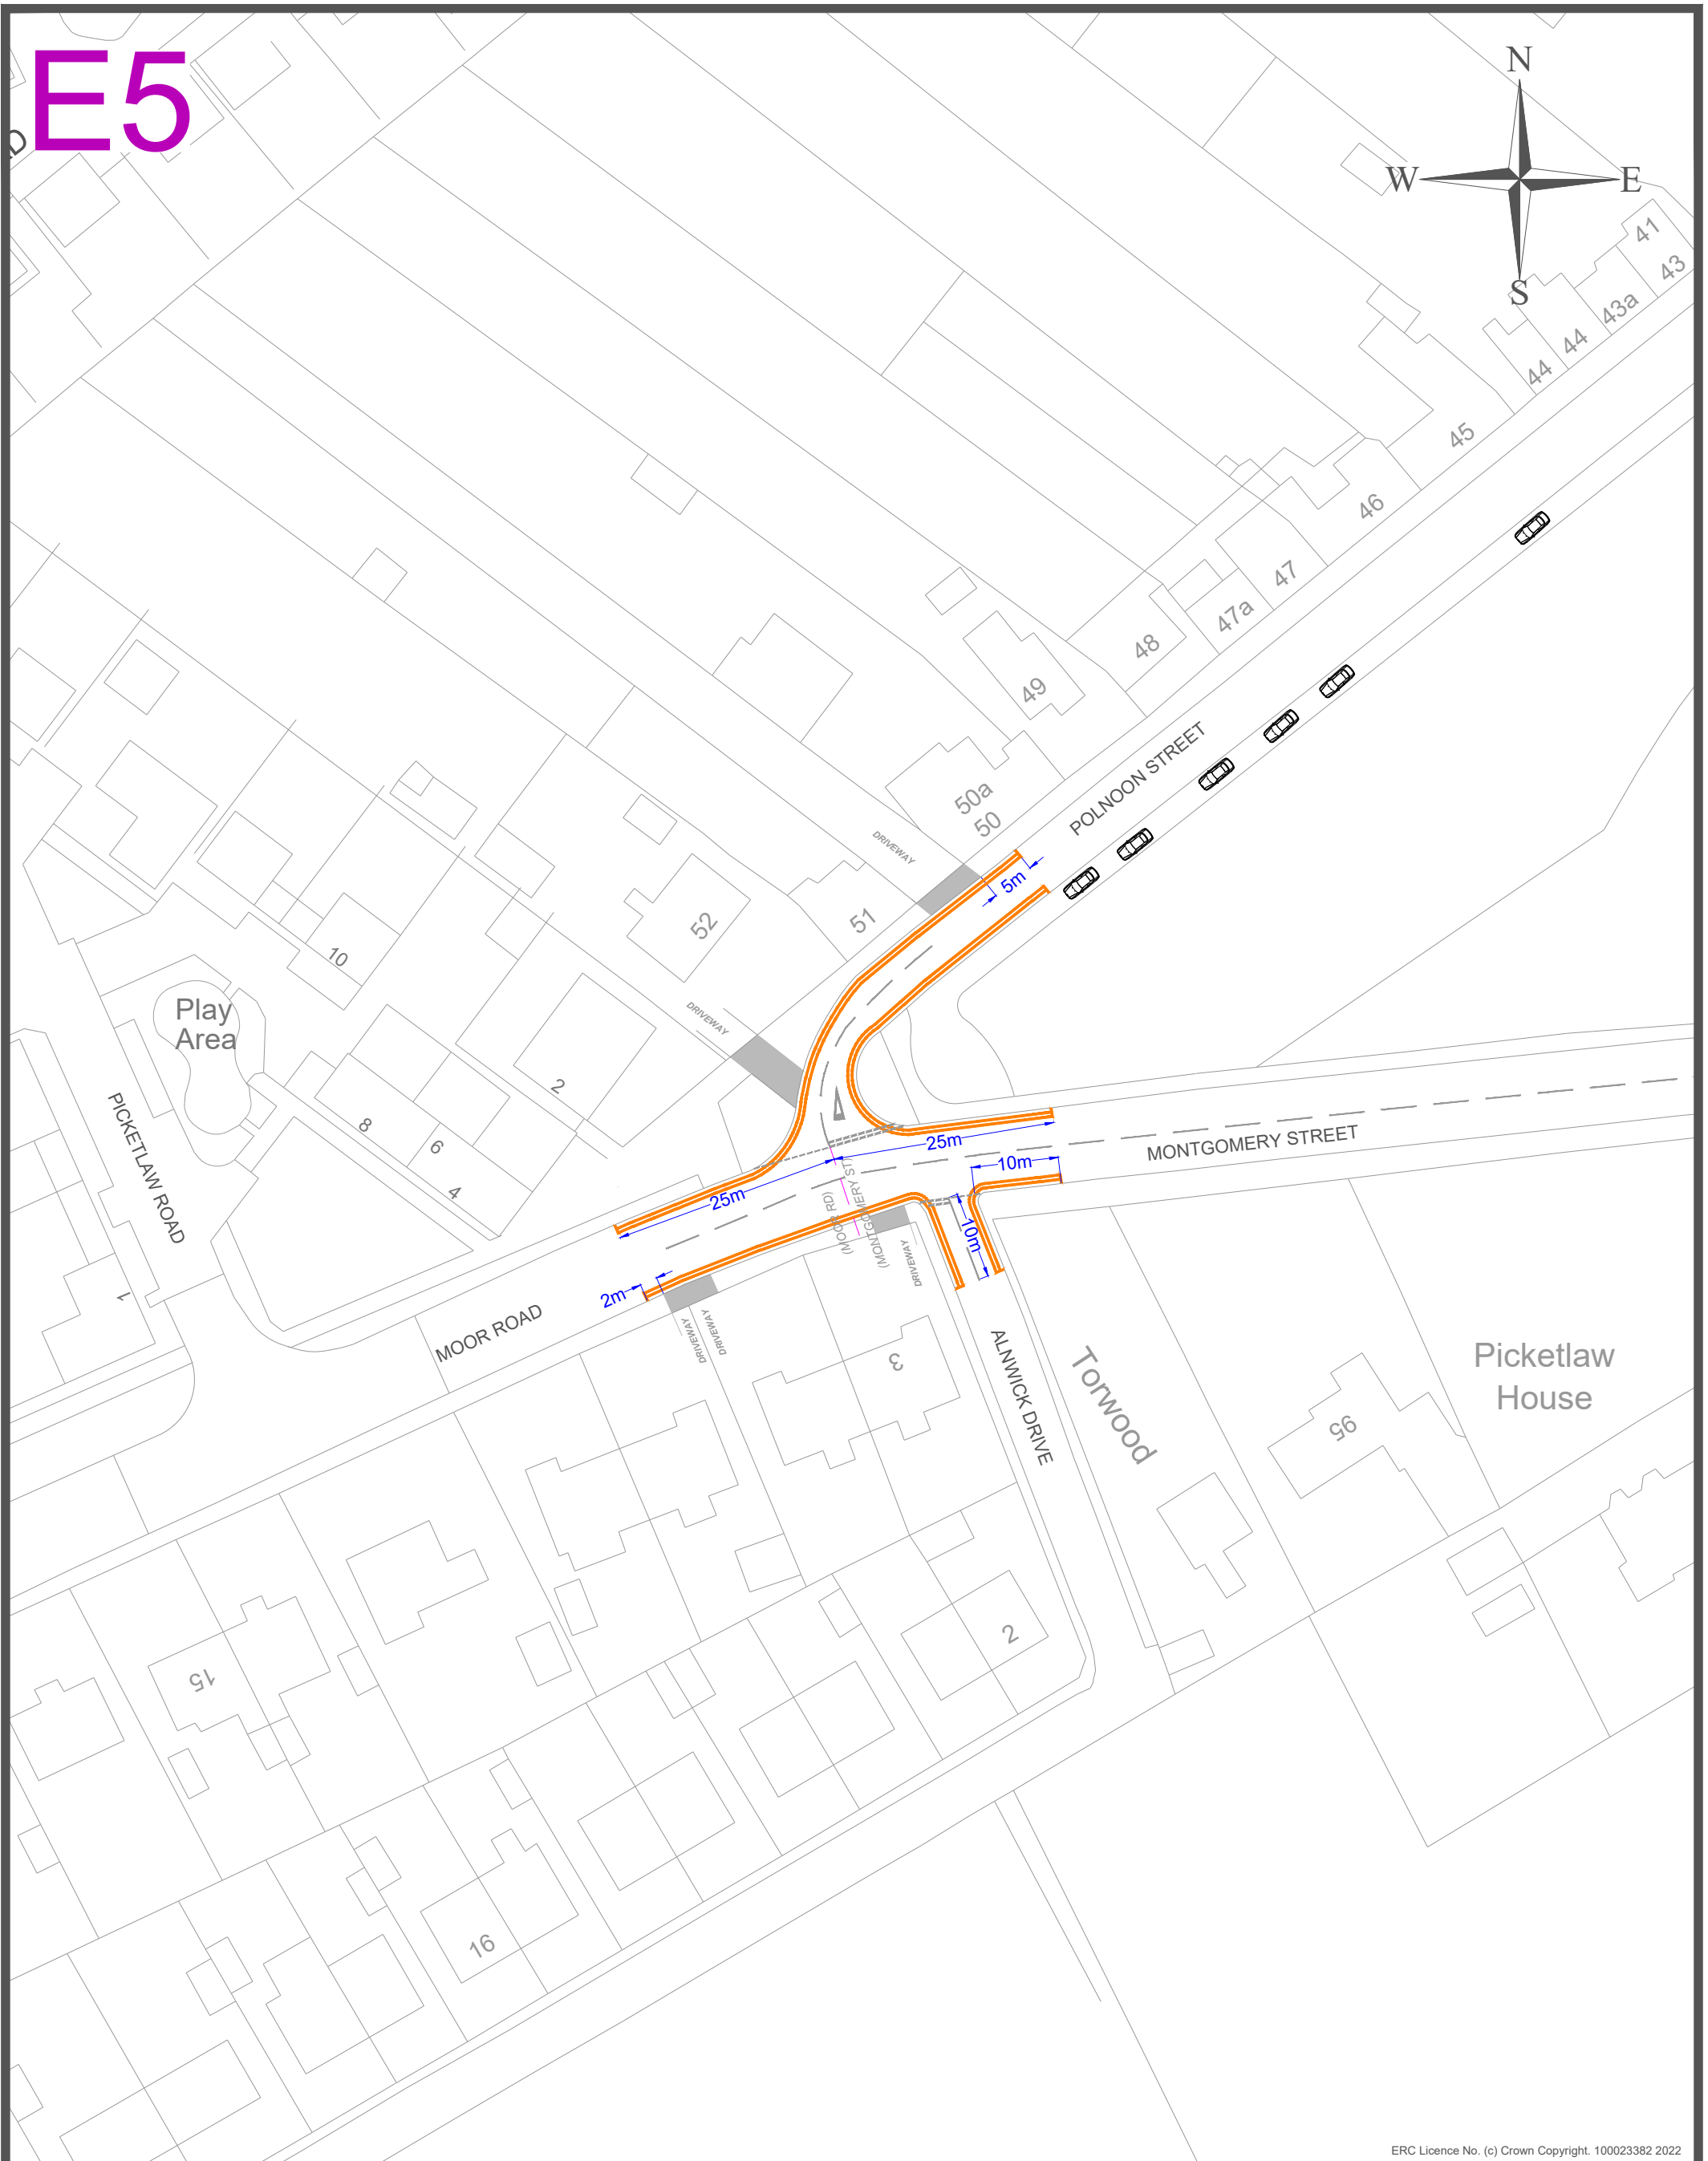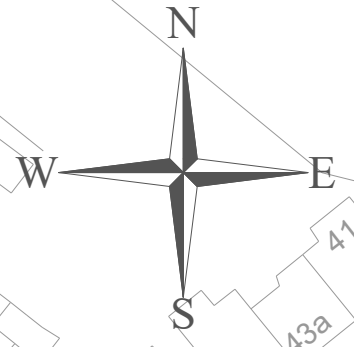

ERC Licence No. (c) Crown Copyright. 100023382 2022

### Drawing Info.

PROPOSED RESTRICTIONS

 SCHEDULE 2: NO WAITING AT ANY TIME

EAST RENFREWSHIRE COUNCIL - ENVIRONMENT DEPARTMENT  
Roads Service - 2 Spiersbridge Way, Spiersbridge Business Park, Thornliebank, G46 8NG  
Head of Service - G. McCarney

**Drawing Title**  
THE EAST RENFREWSHIRE COUNCIL  
(EAGLESHAM & WATERFOOT) (ON-STREET)  
(WAITING & LOADING) ORDER 2022

**Date**  
MAY 2022

**Scale**  
Not to scale

**Dwg No.** EN-58-40-341 (E5)

**Rev.** -

**Dwg By** PAD

**File Ref.** EN-58-40-341

**Checked By**





# E6

FB

Hotel

Common

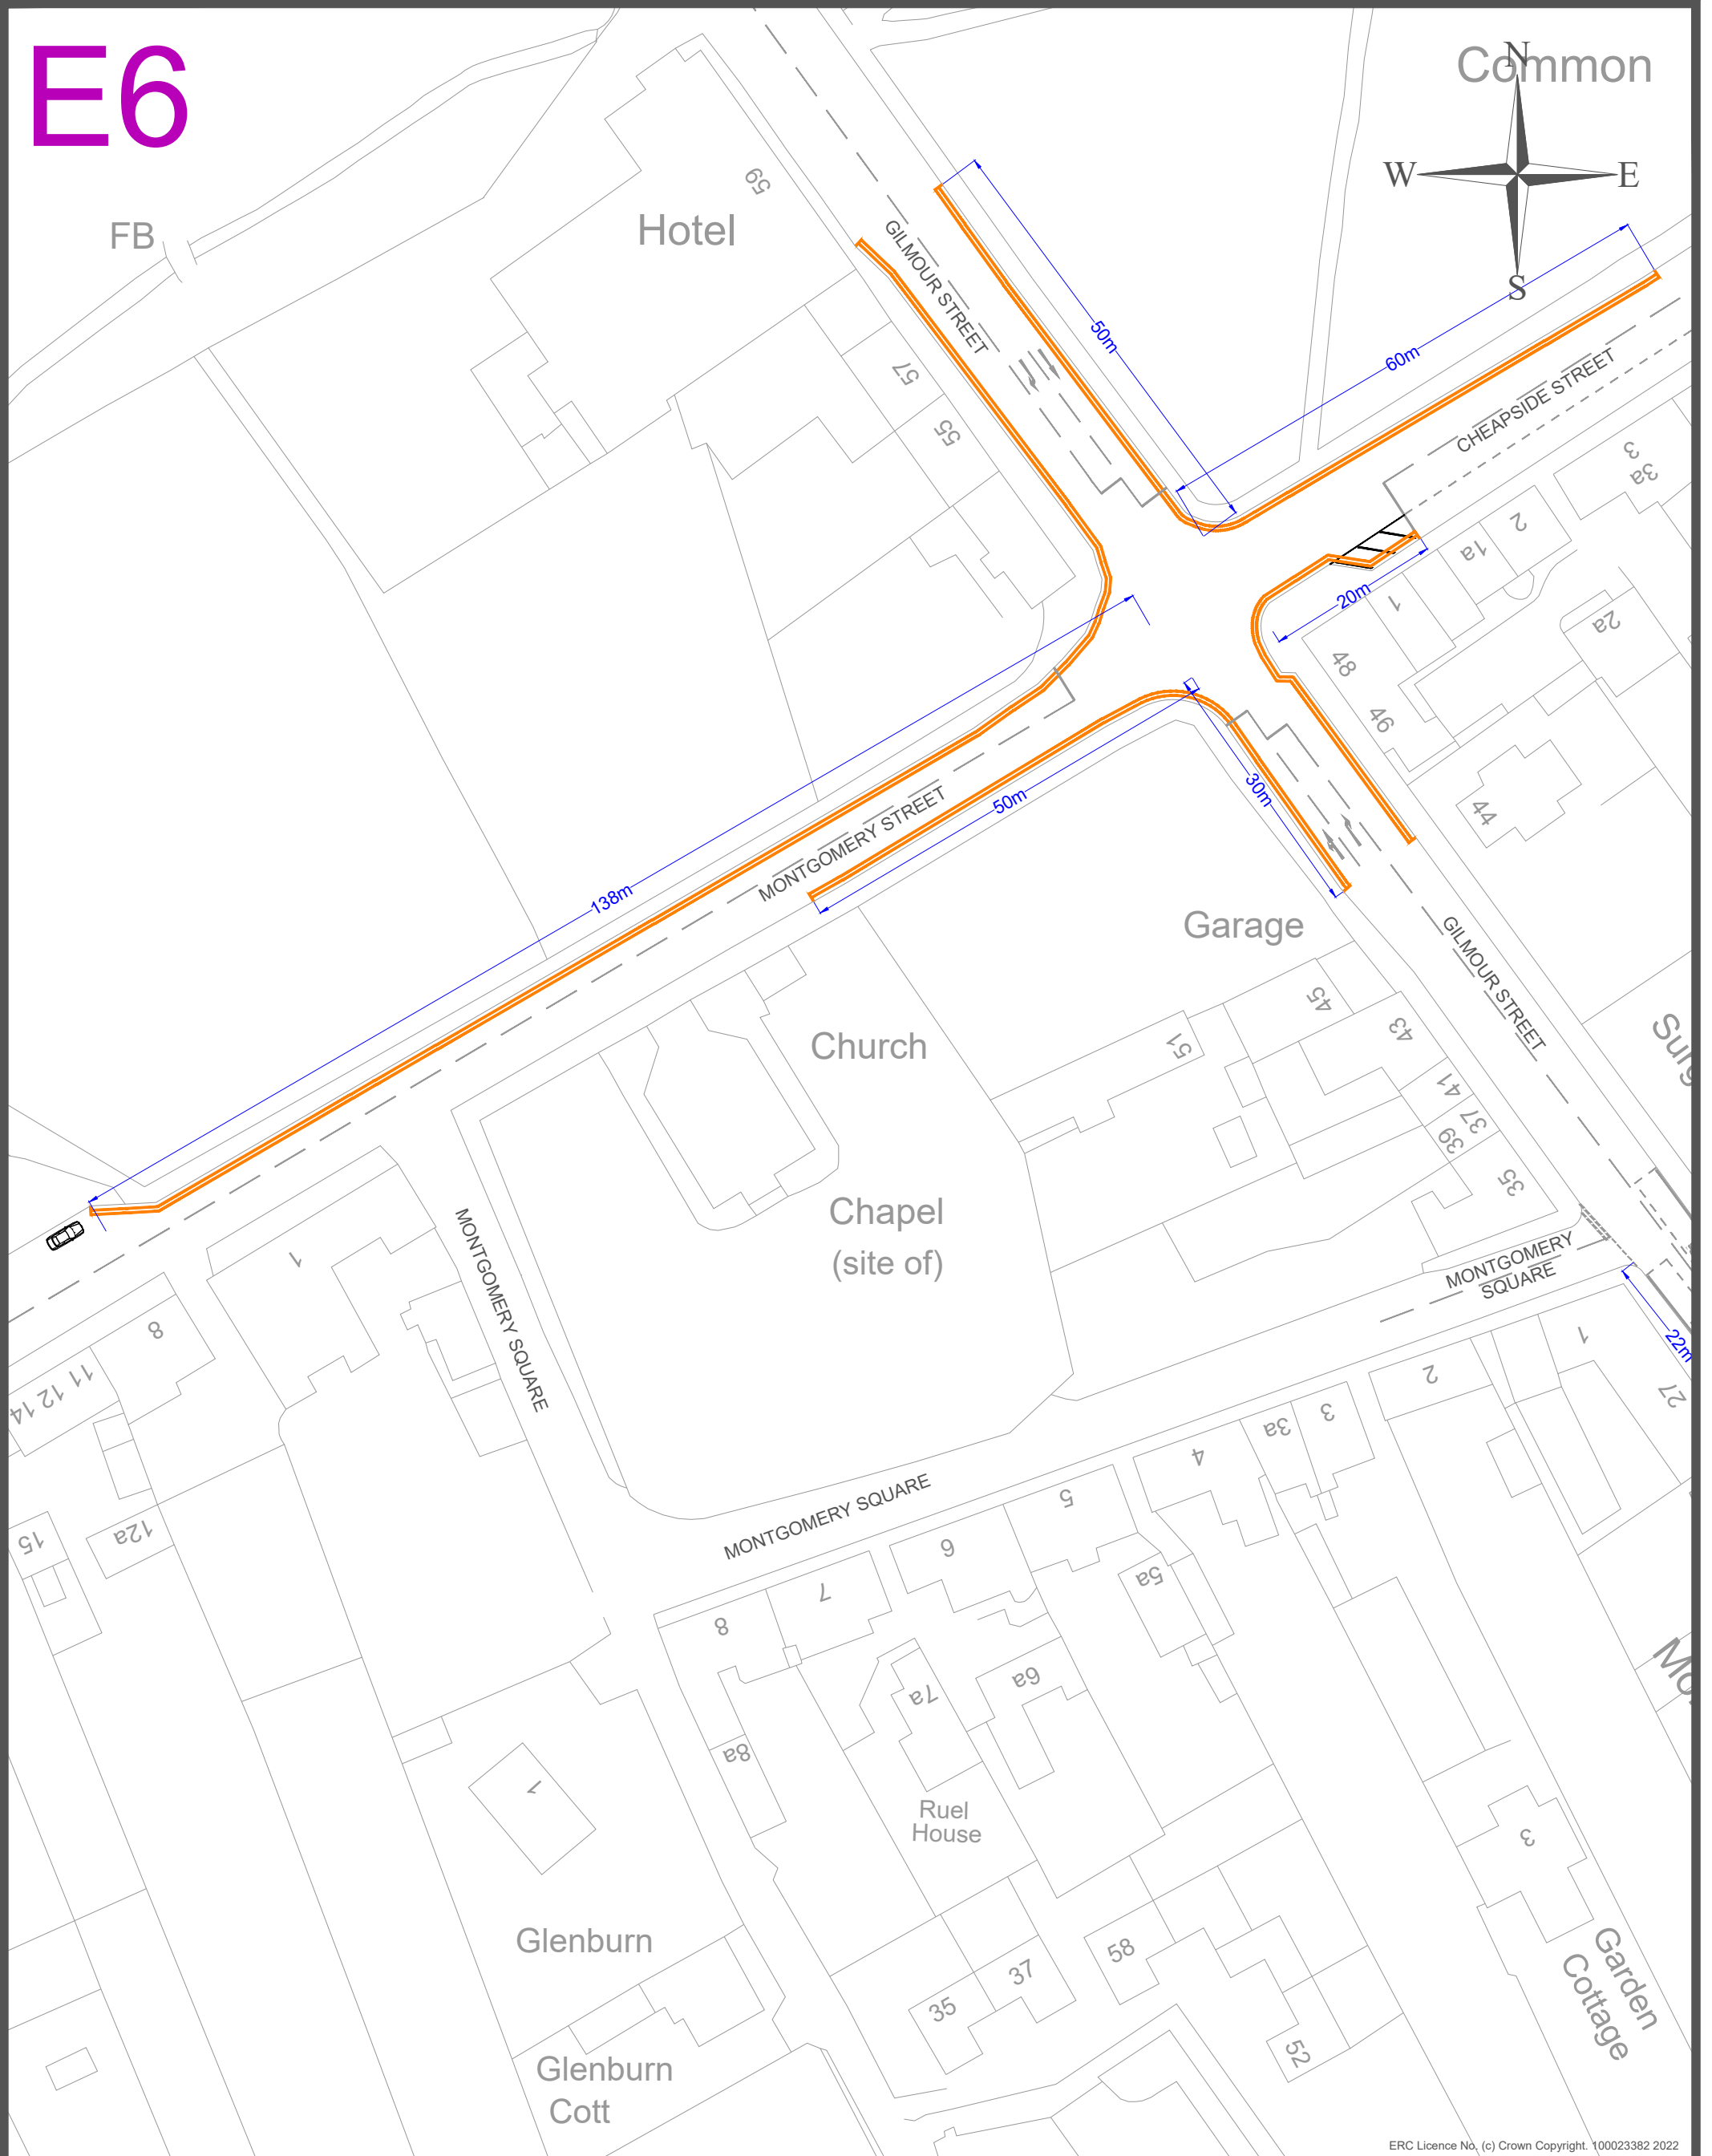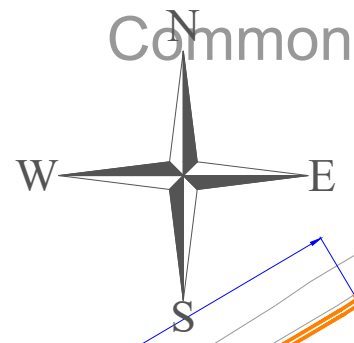

ERC Licence No. (c) Crown Copyright. 100023382 2022

**Drawing Info.**

PROPOSED RESTRICTIONS

SCHEDULE 2: NO WAITING AT ANY TIME

**EAST RENFREWSHIRE COUNCIL - ENVIRONMENT DEPARTMENT**  
 Roads Service - 2 Spiersbridge Way, Spiersbridge Business Park, Thornliebank, G46 8NG  
 Head of Service - G. McCarney

**Drawing Title**  
 THE EAST RENFREWSHIRE COUNCIL  
 (EAGLESHAM & WATERFOOT) (ON-STREET)  
 (WAITING & LOADING) ORDER 2022

**Date**  
 MAY 2022

**Scale**  
 Not to scale

**Dwg No.** EN-58-40-341 (E6)

**Rev.** -

**Dwg By** PAD



**File Ref.** EN-58-40-341

**Checked By**






# E7

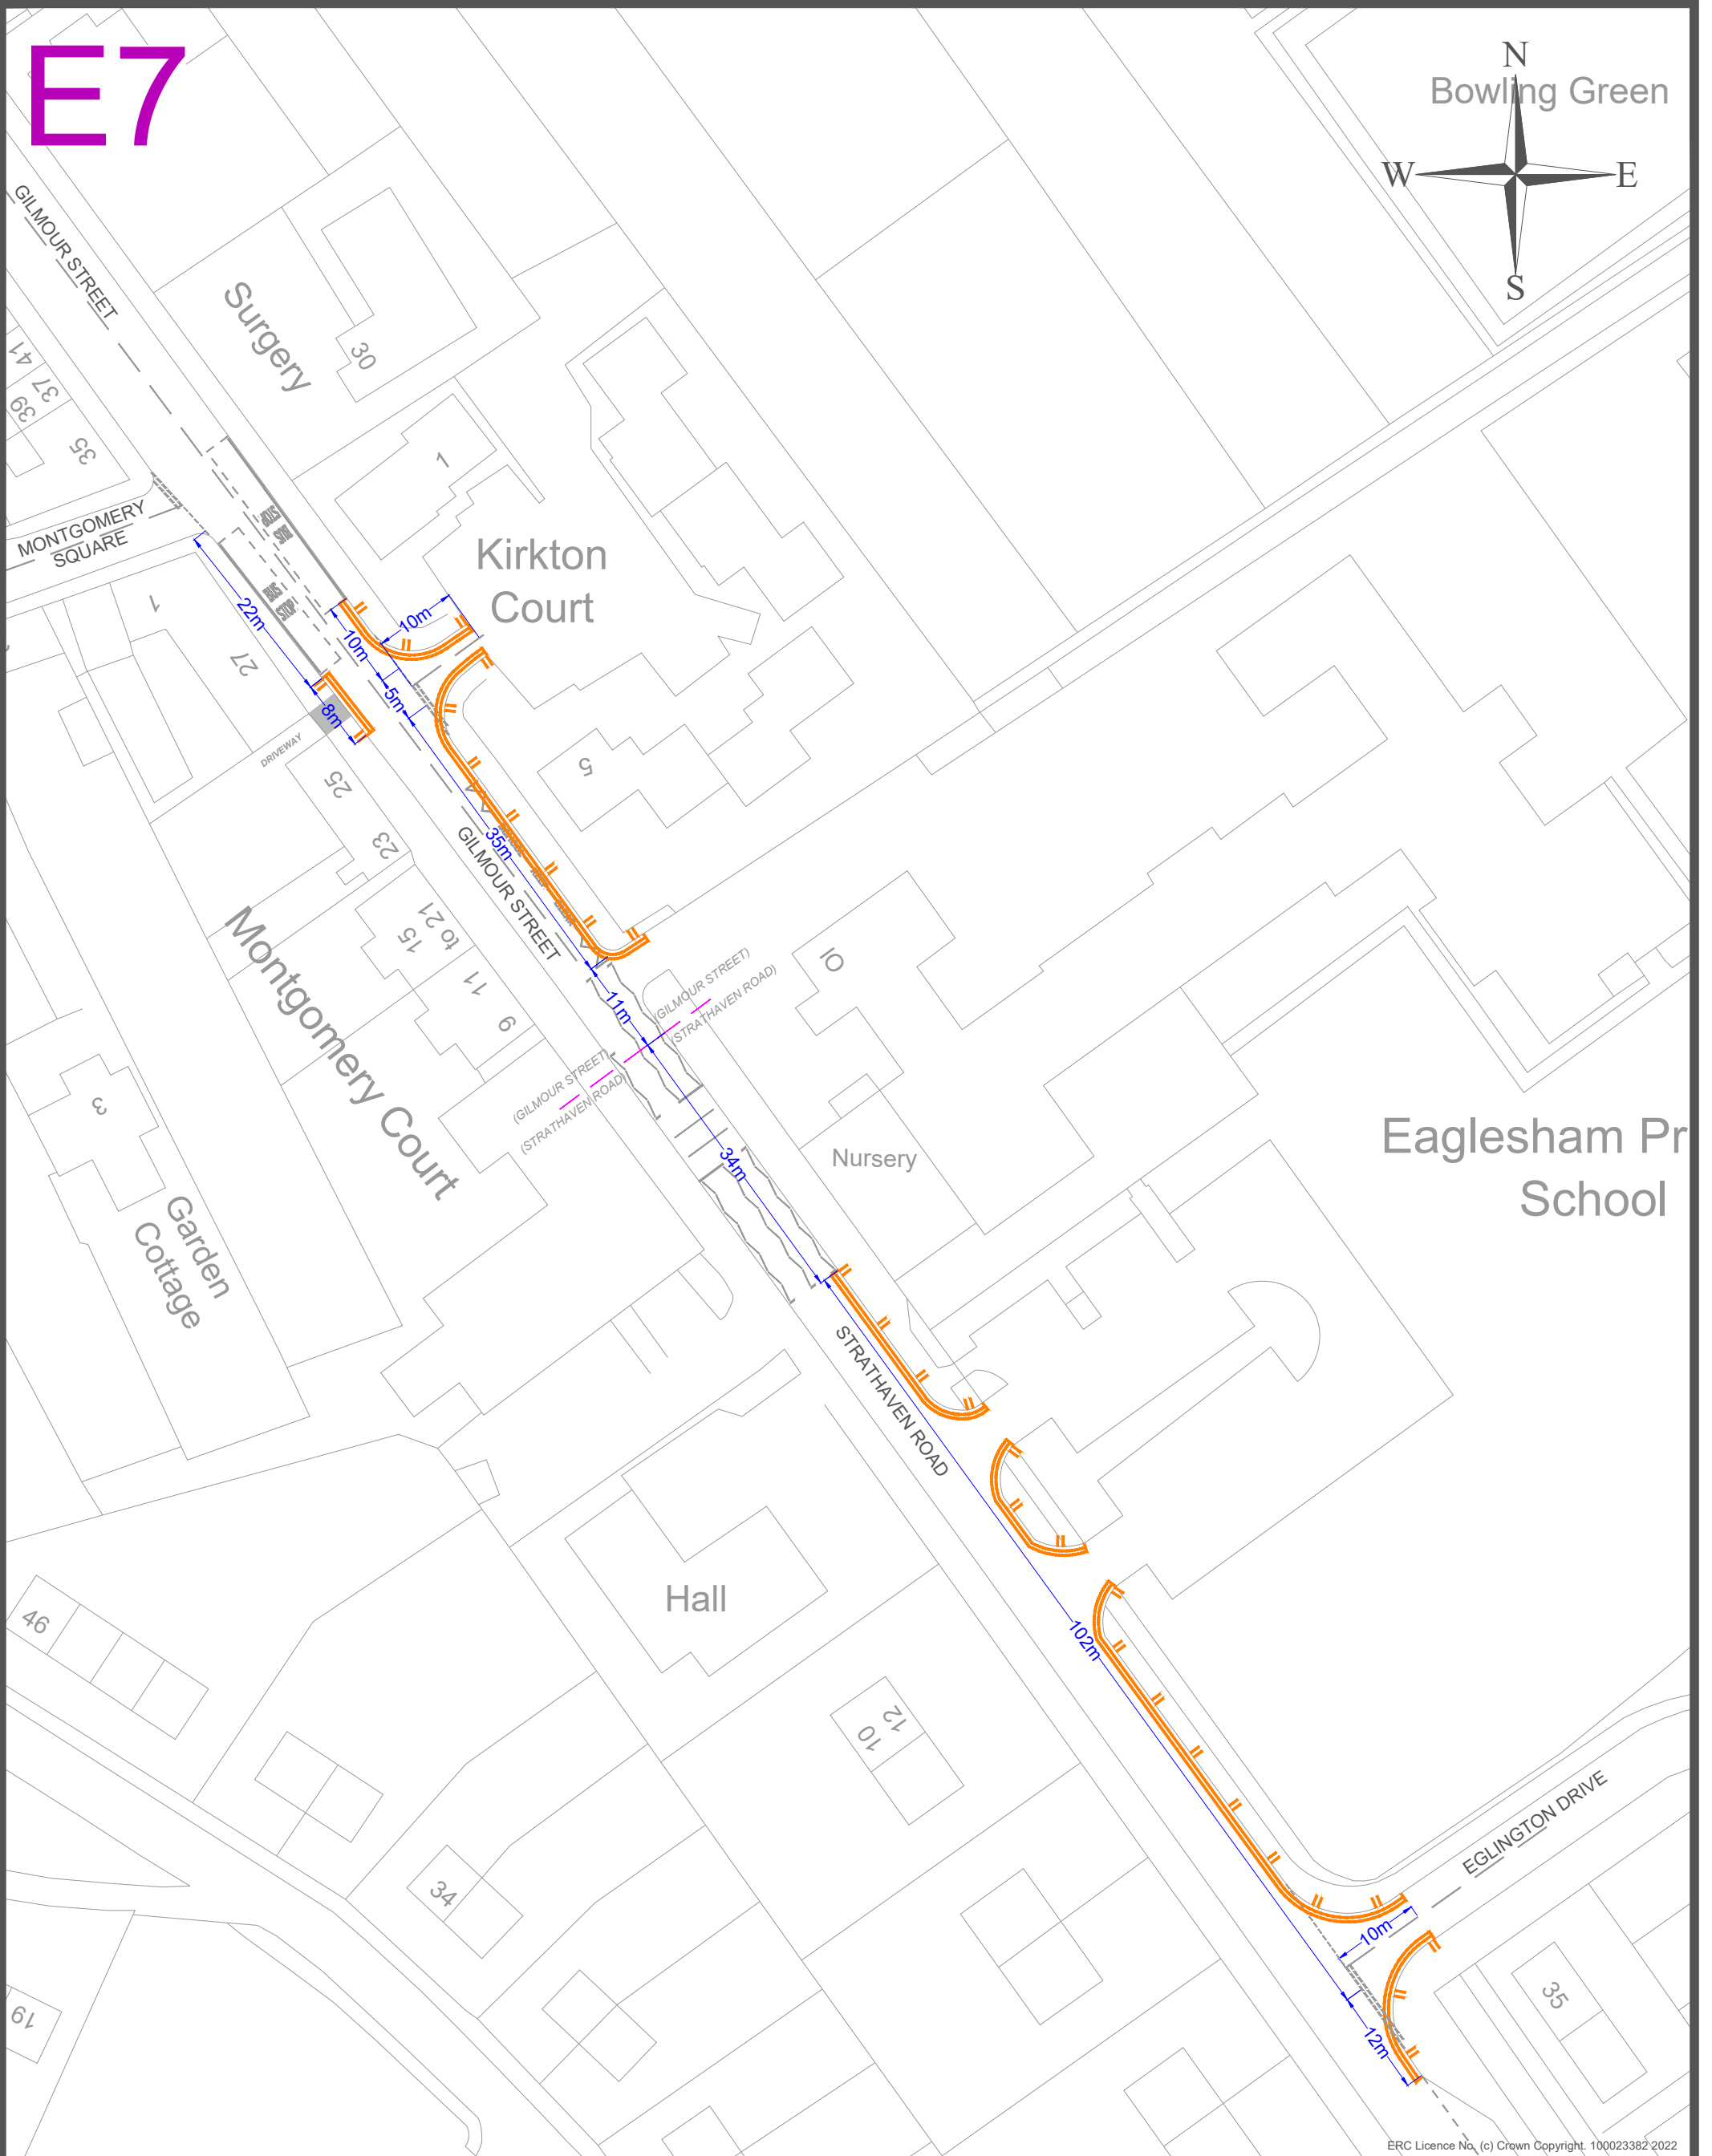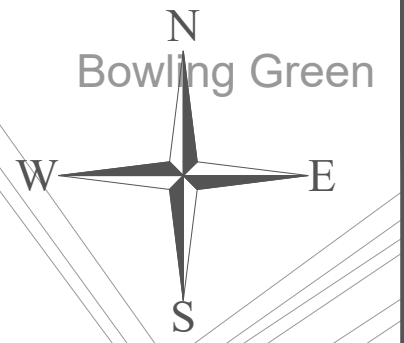

ERC Licence No. (c) Crown Copyright. 100023382 2022

**Drawing Info.**

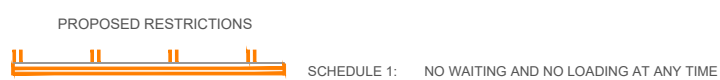

**EAST RENFREWSHIRE COUNCIL - ENVIRONMENT DEPARTMENT**  
 Roads Service - 2 Spiersbridge Way, Spiersbridge Business Park, Thornliebank, G46 8NG  
 Head of Service - G. McCarney

**Drawing Title** THE EAST RENFREWSHIRE COUNCIL (EAGLESHAM & WATERFOOT) (ON-STREET) (WAITING & LOADING) ORDER 2022



**Date** MAY 2022  
**Scale** Not to scale

<b>Dwg No.</b> EN-58-40-341 (E7)	<b>Rev.</b> -	<b>Dwg By</b> PAD
<b>File Ref.</b> EN-58-40-341	<b>Checked By</b>	





# E8

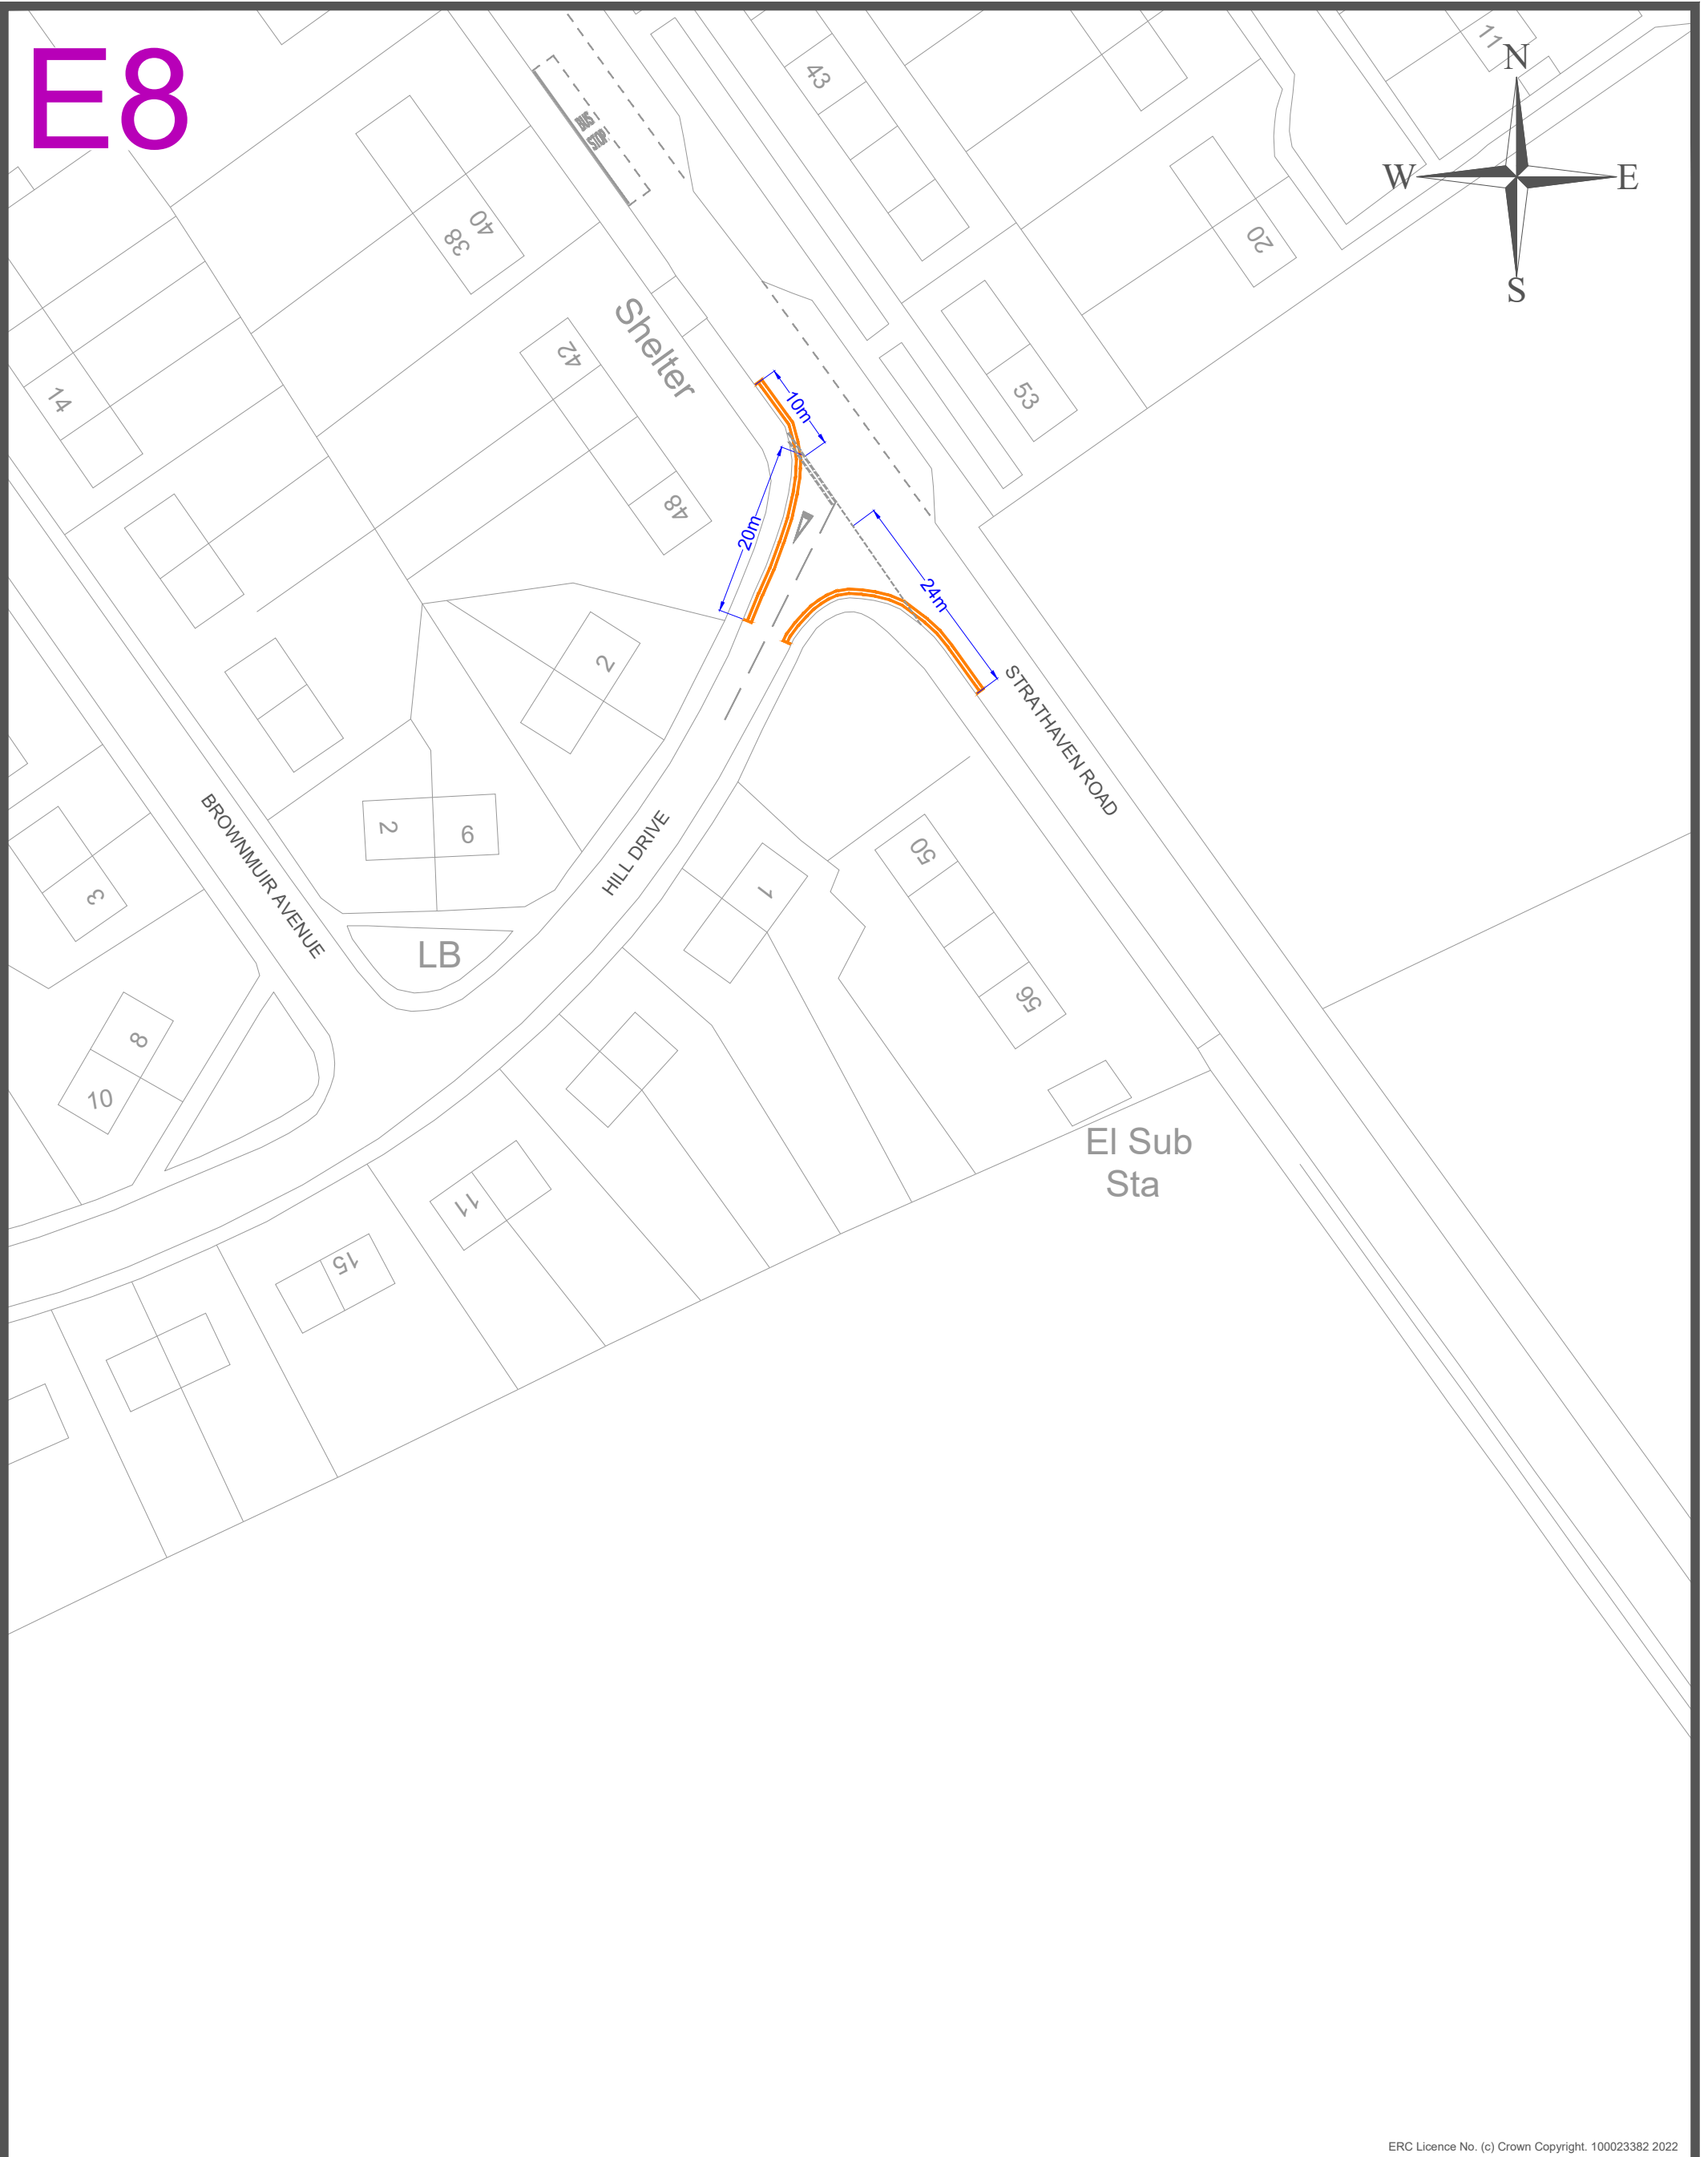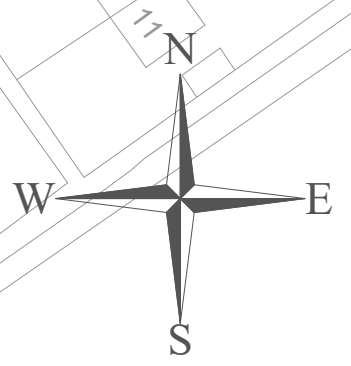

ERC Licence No. (c) Crown Copyright. 100023382 2022

**Drawing Info.**

PROPOSED RESTRICTIONS

 SCHEDULE 2: NO WAITING AT ANY TIME

EAST RENFREWSHIRE COUNCIL - ENVIRONMENT DEPARTMENT  
Roads Service - 2 Spiersbridge Way, Spiersbridge Business Park, Thornliebank, G46 8NG  
Head of Service - G. McCarney

**Drawing Title**  
THE EAST RENFREWSHIRE COUNCIL  
(EAGLESHAM & WATERFOOT) (ON-STREET)  
(WAITING & LOADING) ORDER 2022

**Date**  
MAY 2022

**Scale**  
Not to scale

**Dwg No.** EN-58-40-341 (E8)

**Rev.** -

**Dwg By** PAD

**File Ref.** EN-58-40-341

**Checked By**




W1

El Sub Sta

Shelter

# WATERFOOT

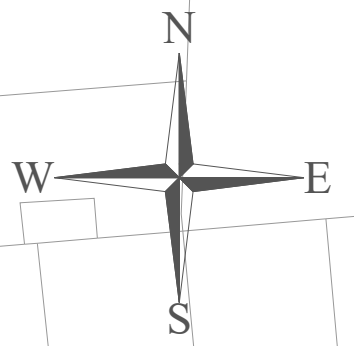

GLASGOW ROAD

Play Area

LOW BORLAND WAY

16m

ERC Licence No. (c) Crown Copyright. 100023382 2022

**Drawing Info.**

PROPOSED RESTRICTIONS



SCHEDULE 2: NO WAITING AT ANY TIME

EAST RENFREWSHIRE COUNCIL - ENVIRONMENT DEPARTMENT  
Roads Service - 2 Spiersbridge Way, Spiersbridge Business Park, Thornliebank, G46 8NG  
Head of Service - G. McCarney

Drawing Title

THE EAST RENFREWSHIRE COUNCIL  
(EAGLESHAM & WATERFOOT) (ON-STREET)  
(WAITING & LOADING) ORDER 2022

Date

MAY 2022

Scale

Not to scale

Dwg No.

EN-58-40-341 (W1)

Rev.

-

Dwg By

PAD

File Ref.

EN-58-40-341

Checked By

